

Reviewed By:

No.	Revision	Date
1		


- Preliminary for Pricing
- Reviewed for Permit
- Reviewed for Construction

Drawn By: LA  
 Checked By: MT

Drawing:  
 Site Plan  
 Location:  
 GRAND BEND, ON  
 Date: 2024/07/05    Sheet Size: 11" x 17"    Page: A1

N  SITE PLAN  
 SCALE: 1/8" = 1'-0"

LAKESHORE ROAD

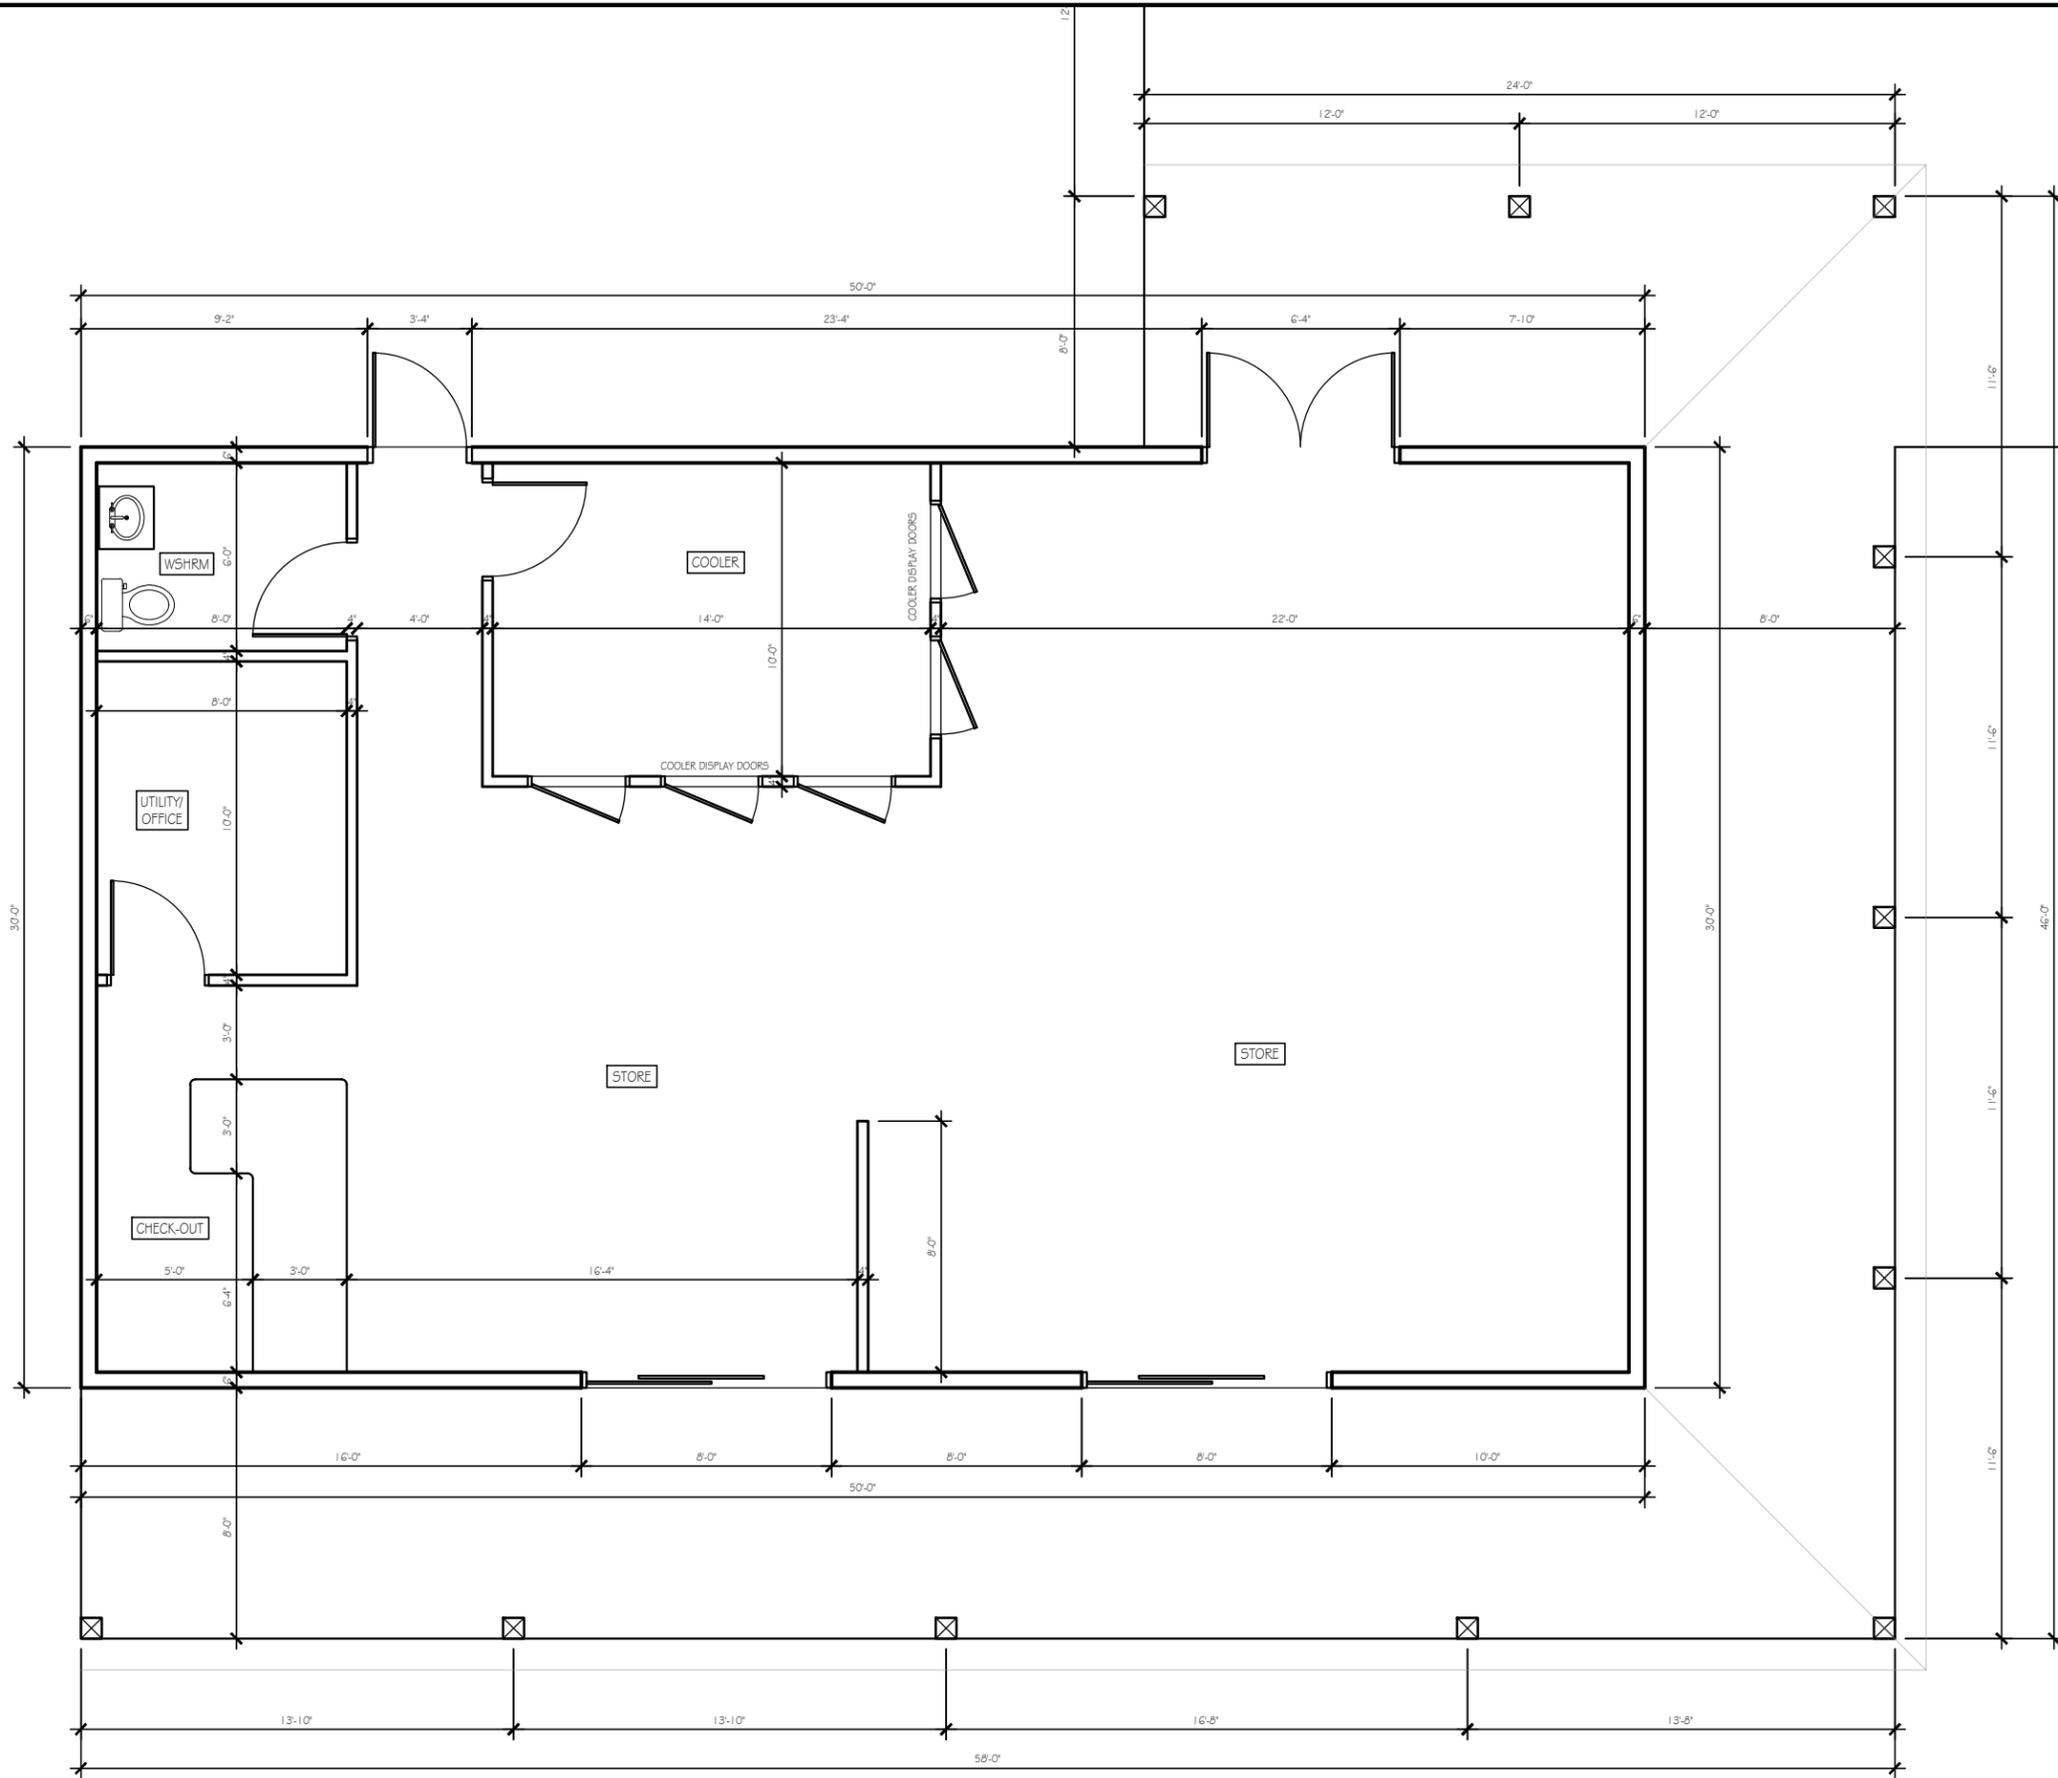

FLOORPLAN  
SCALE: 1/8" = 1'-0"

Reviewed By:


No.	Revision	Date
1		

- Preliminary for Pricing
- Reviewed for Permit
- Reviewed for Construction

Drawn By: LA  
Checked By: MT


Drawing:  
First Floor Plan  
Location:  
GRAND BEND, ON

Date: 2024/07/05    Sheet Size: 11" x 17"    Page: A3

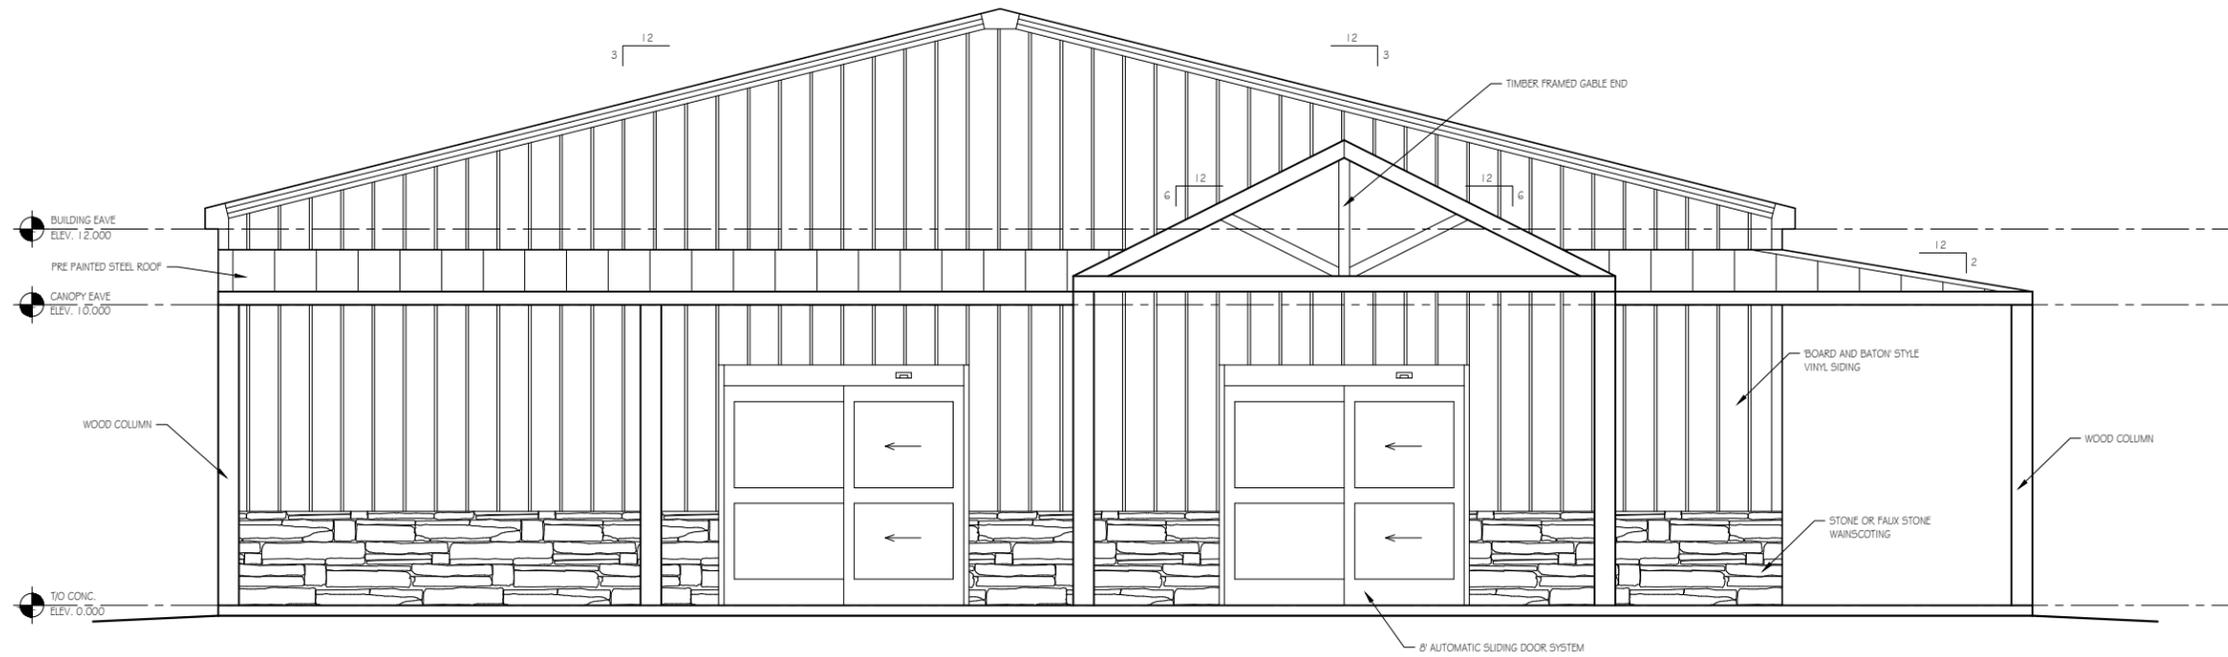

NORTH WEST ELEVATION

SCALE:  $\frac{3}{8}'' = 1'-0''$

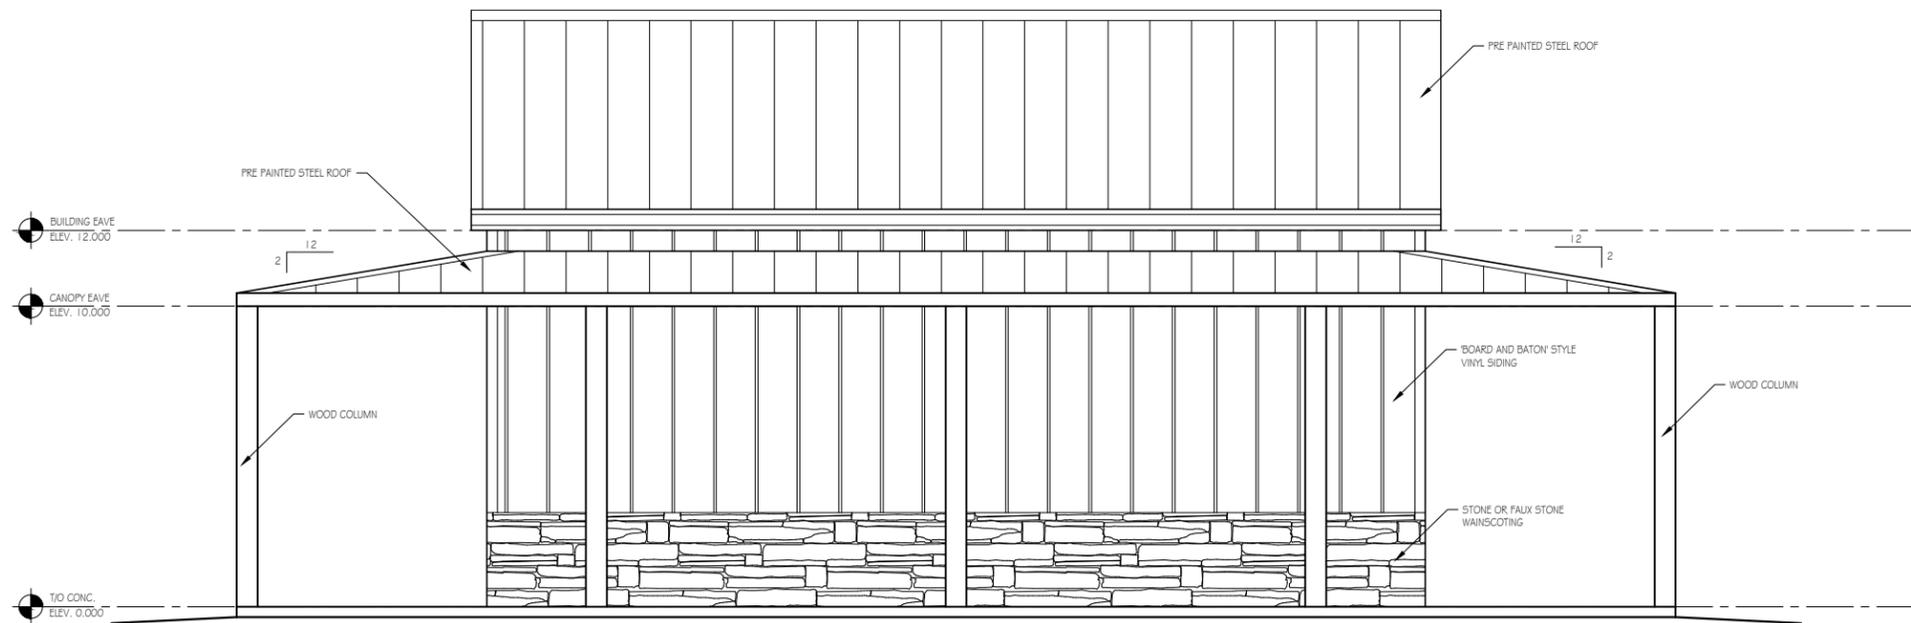

SOUTH WEST ELEVATION

SCALE:  $\frac{3}{8}'' = 1'-0''$

Reviewed By:

No.	Revision	Date
1		


- Preliminary for Pricing
- Reviewed for Permit
- Reviewed for Construction

Drawn By: LA  
Checked By: MT

Drawing:  
Elevations


Location:  
GRAND BEND, ON

Date: 2024/07/05    Sheet Size: 11" x 17"    Page: A5

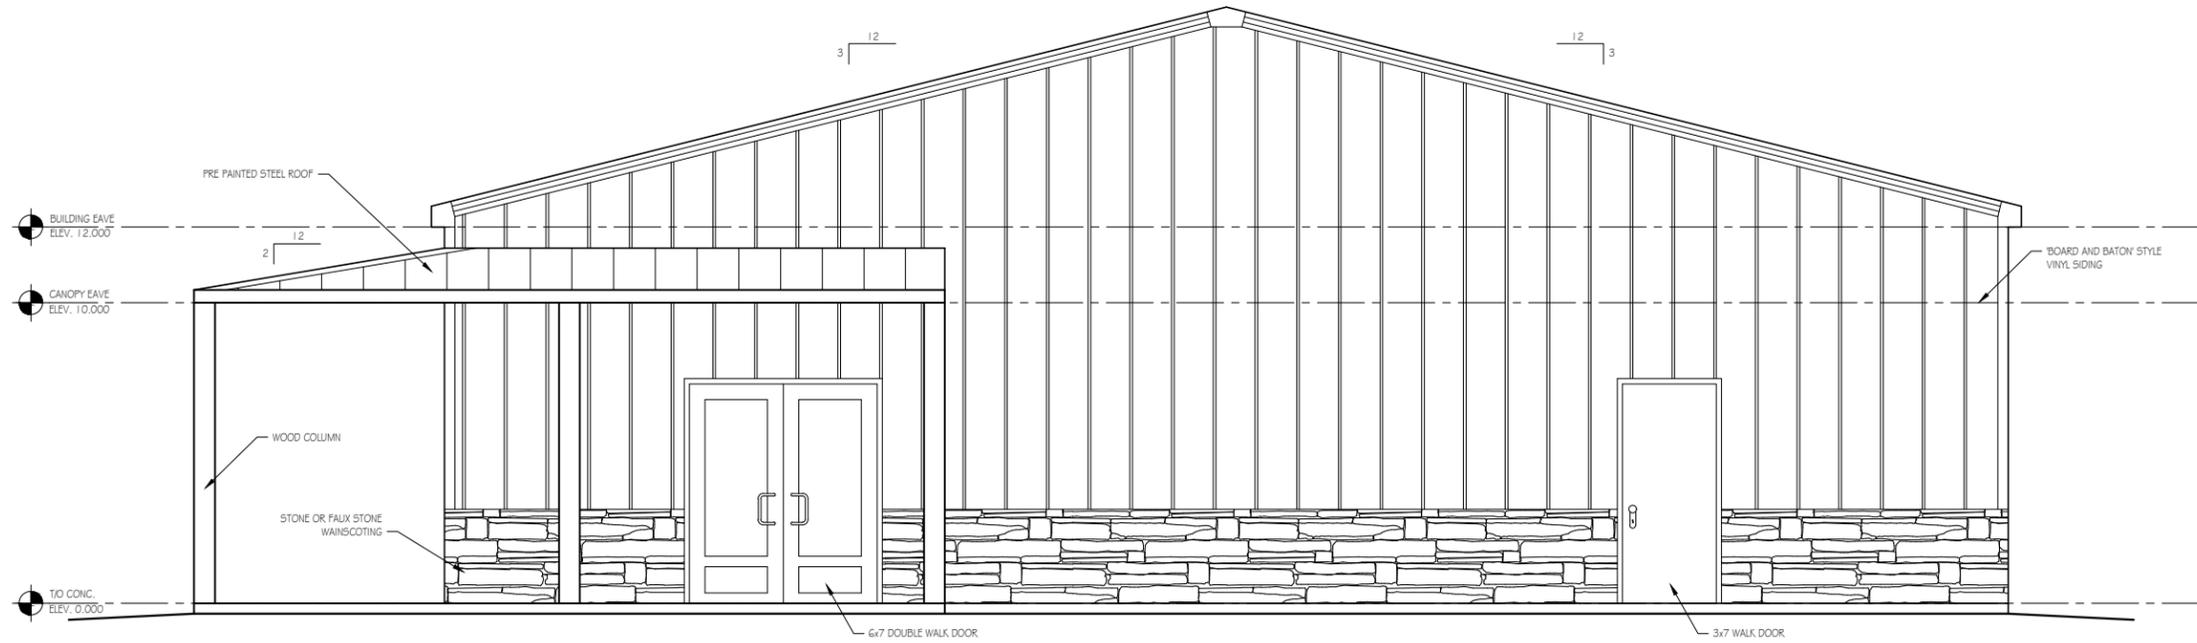

**SOUTH EAST ELEVATION**

SCALE:  $\frac{1}{8}'' = 1'-0''$

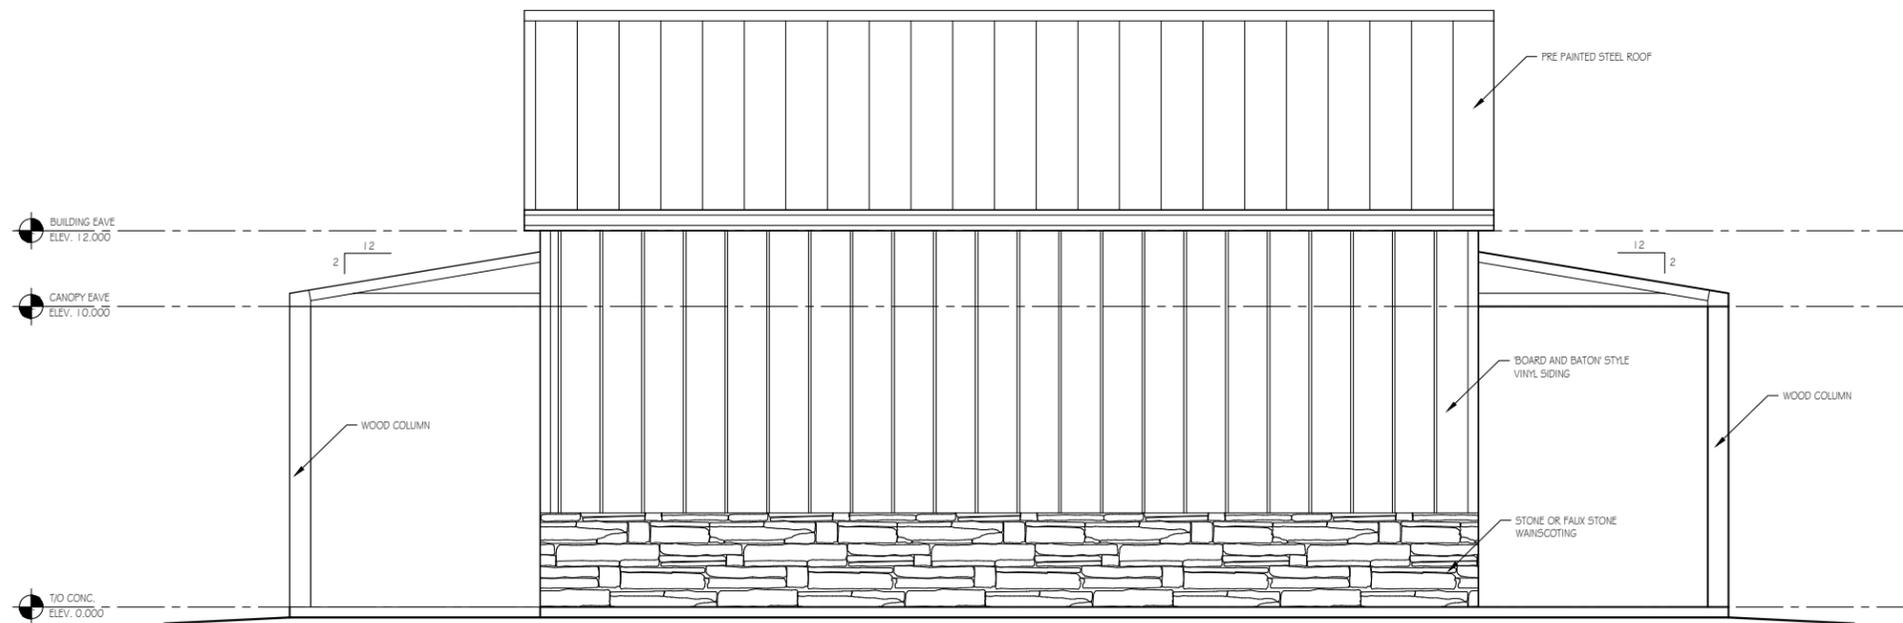

**NORTH EAST ELEVATION**

SCALE:  $\frac{1}{8}'' = 1'-0''$

Reviewed By:

No.	Revision	Date
1		

Preliminary for Pricing

Reviewed for Permit

Reviewed for Construction

Drawn By: LA

Checked By: MT

Drawing:  
Elevations

Location:  
GRAND BEND, ON

Date:  
2024/07/05

Sheet Size:  
11" x 17"

Page:  
A6