



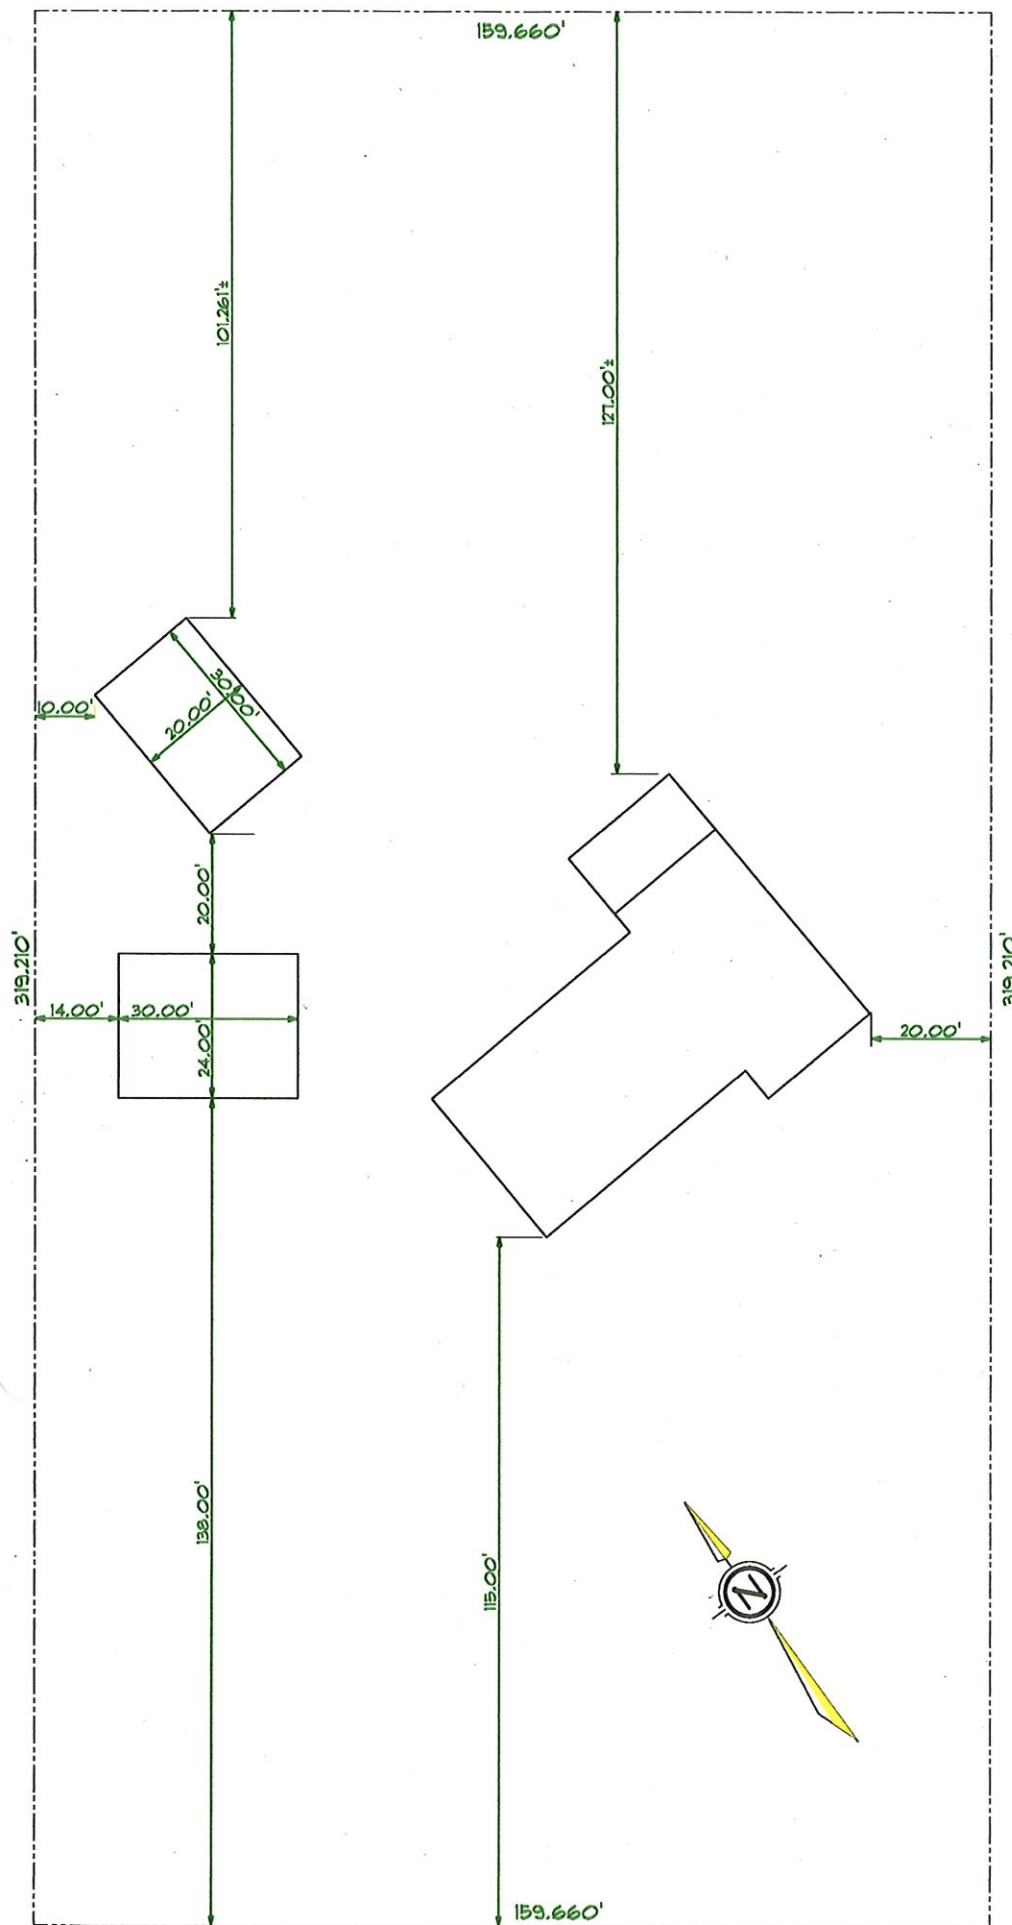


Plot Plan

Scale: 1" = 20'-0"

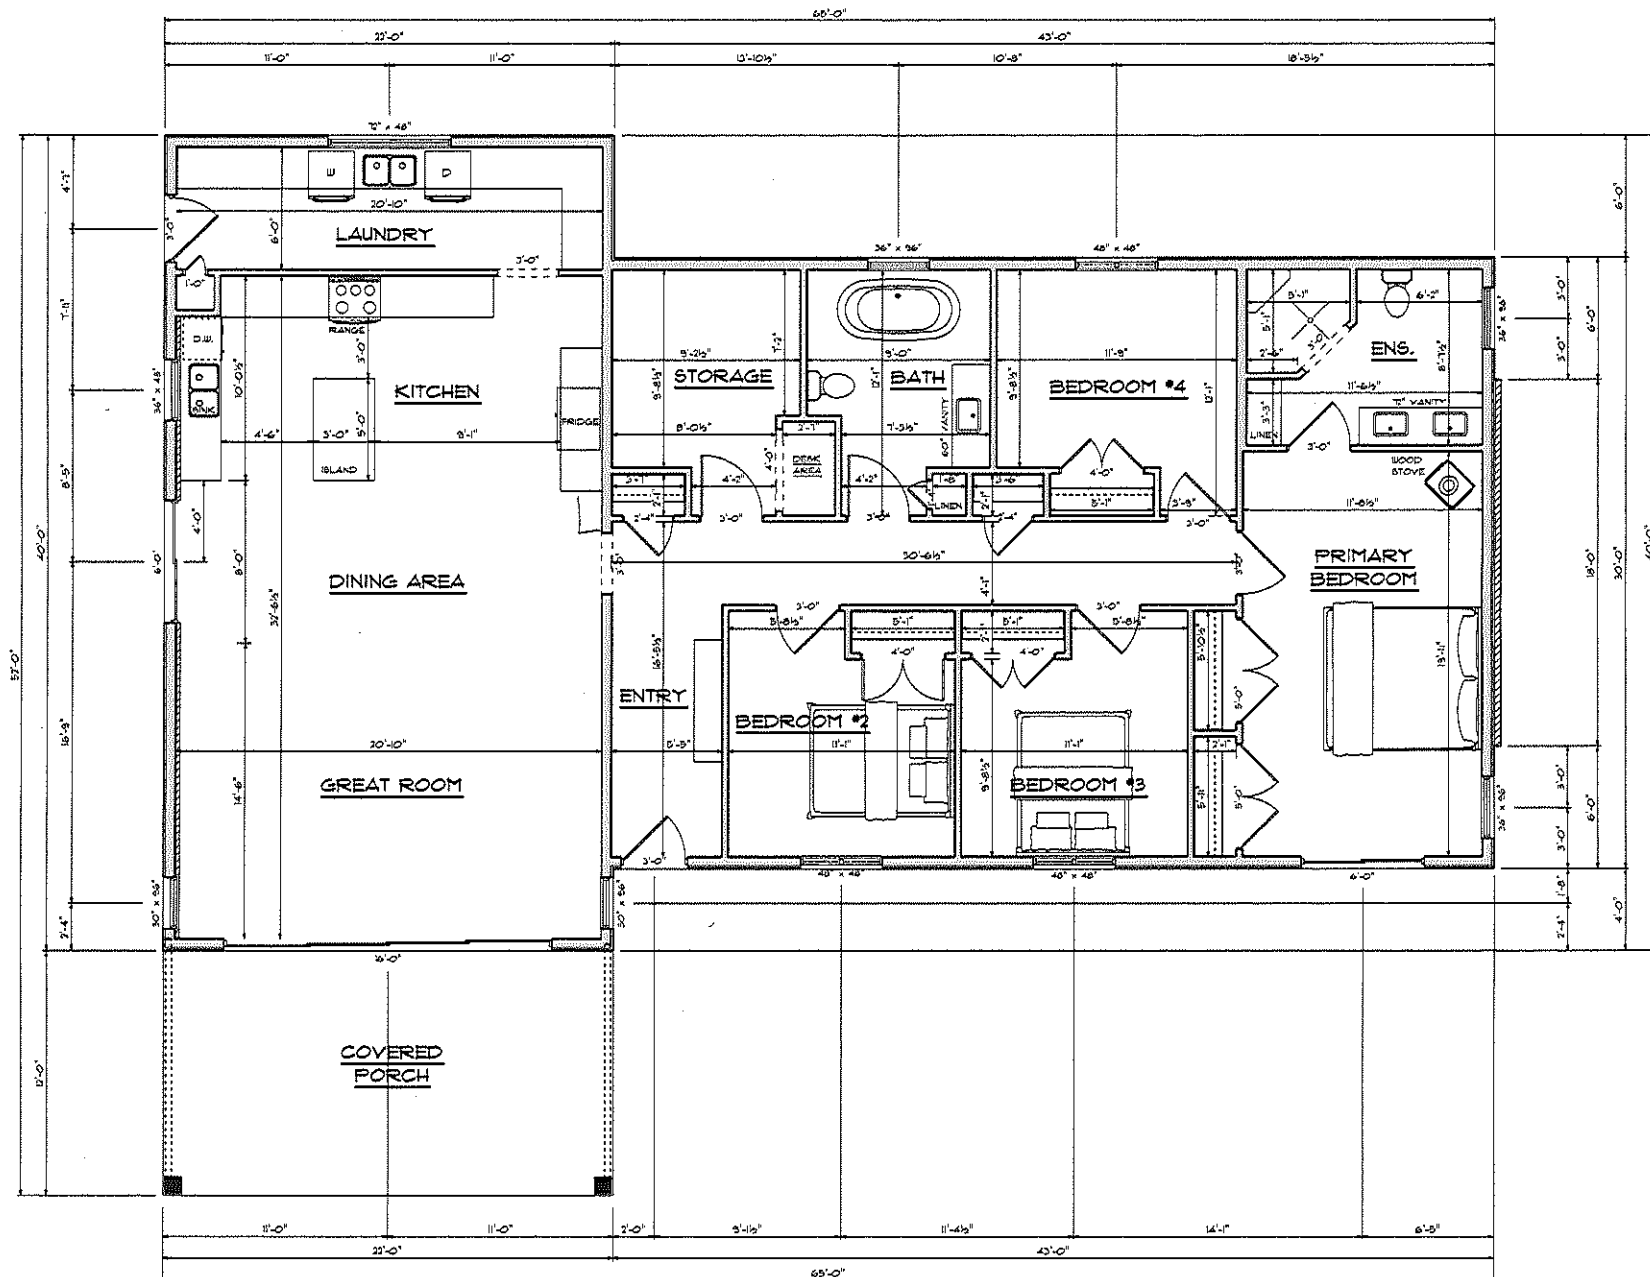


MAIN FLOOR PLAN

2180.0 sq. ft.

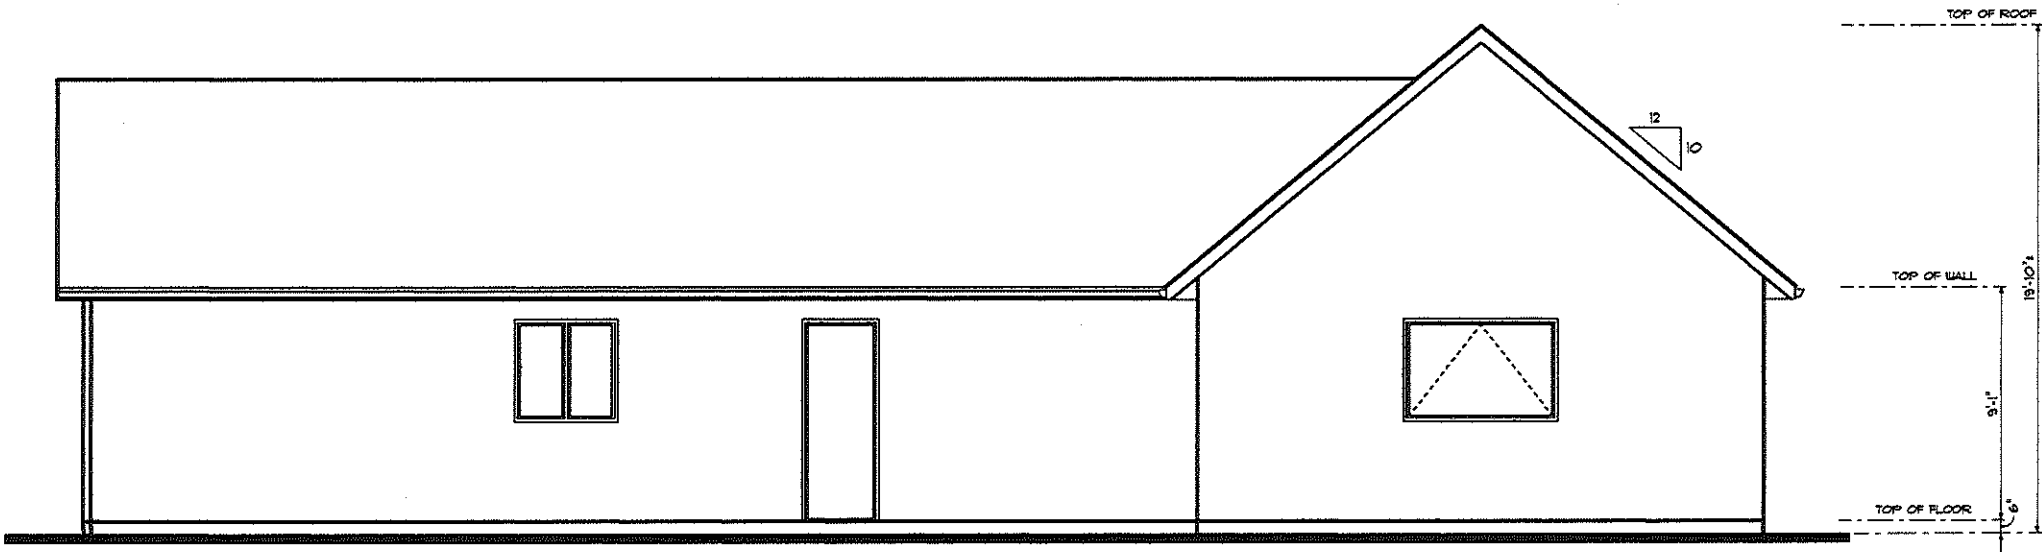

SOUTH ELEVATION



SCALE: 1/4" = 1'-0"

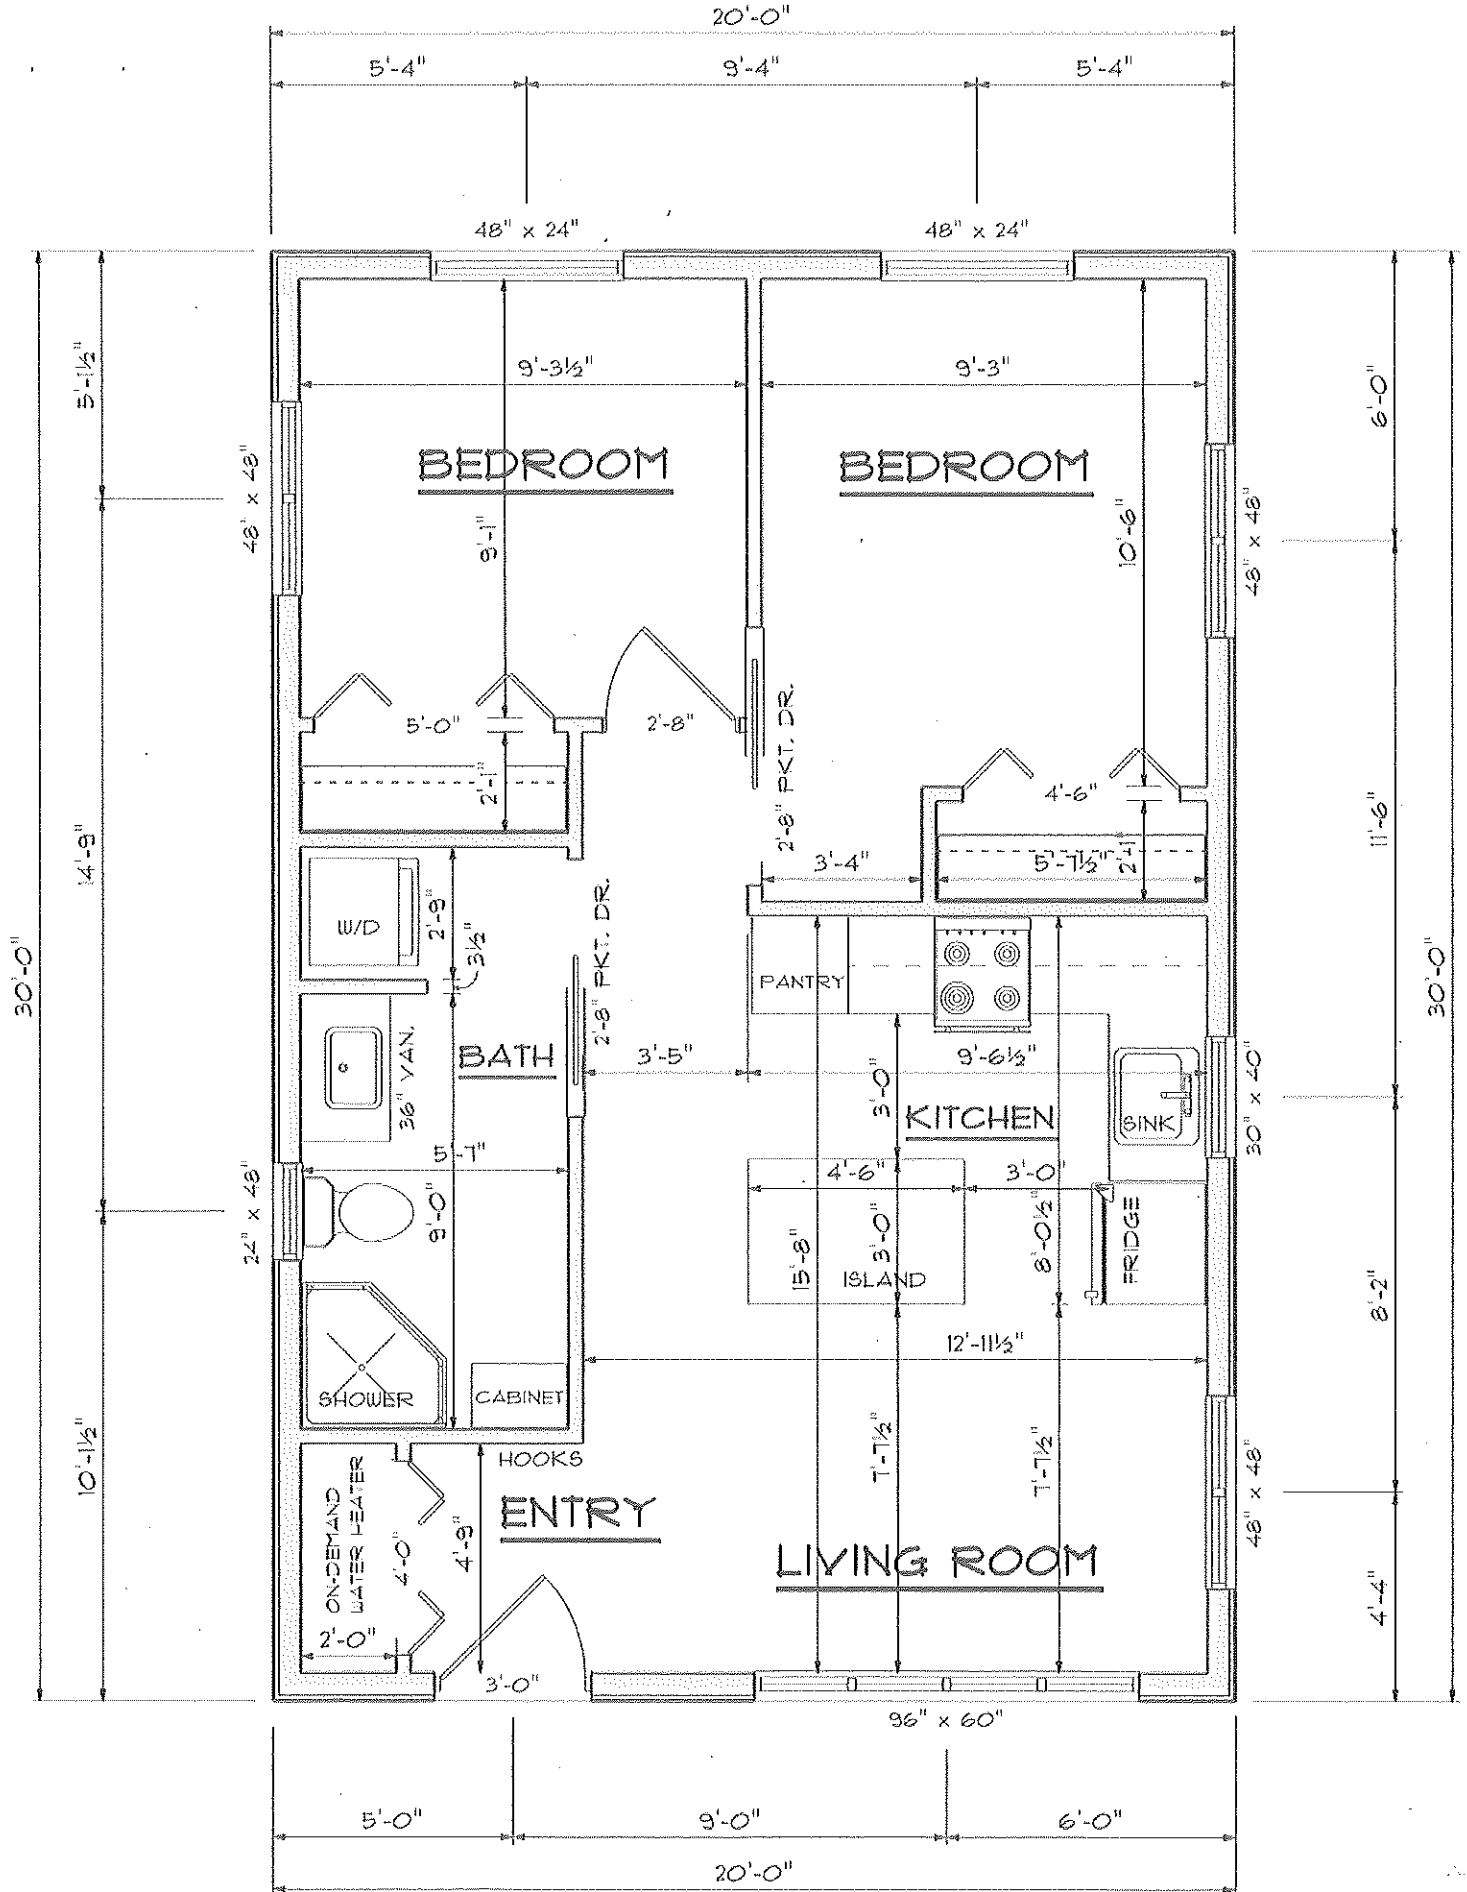

MAIN FLOOR PLAN C


water heater

3.5 gpm for 1-2 fixtures simultaneously

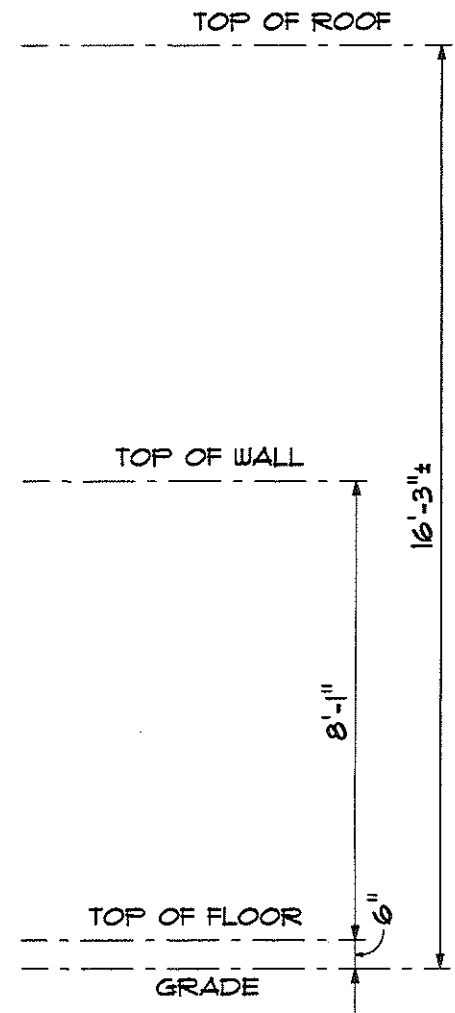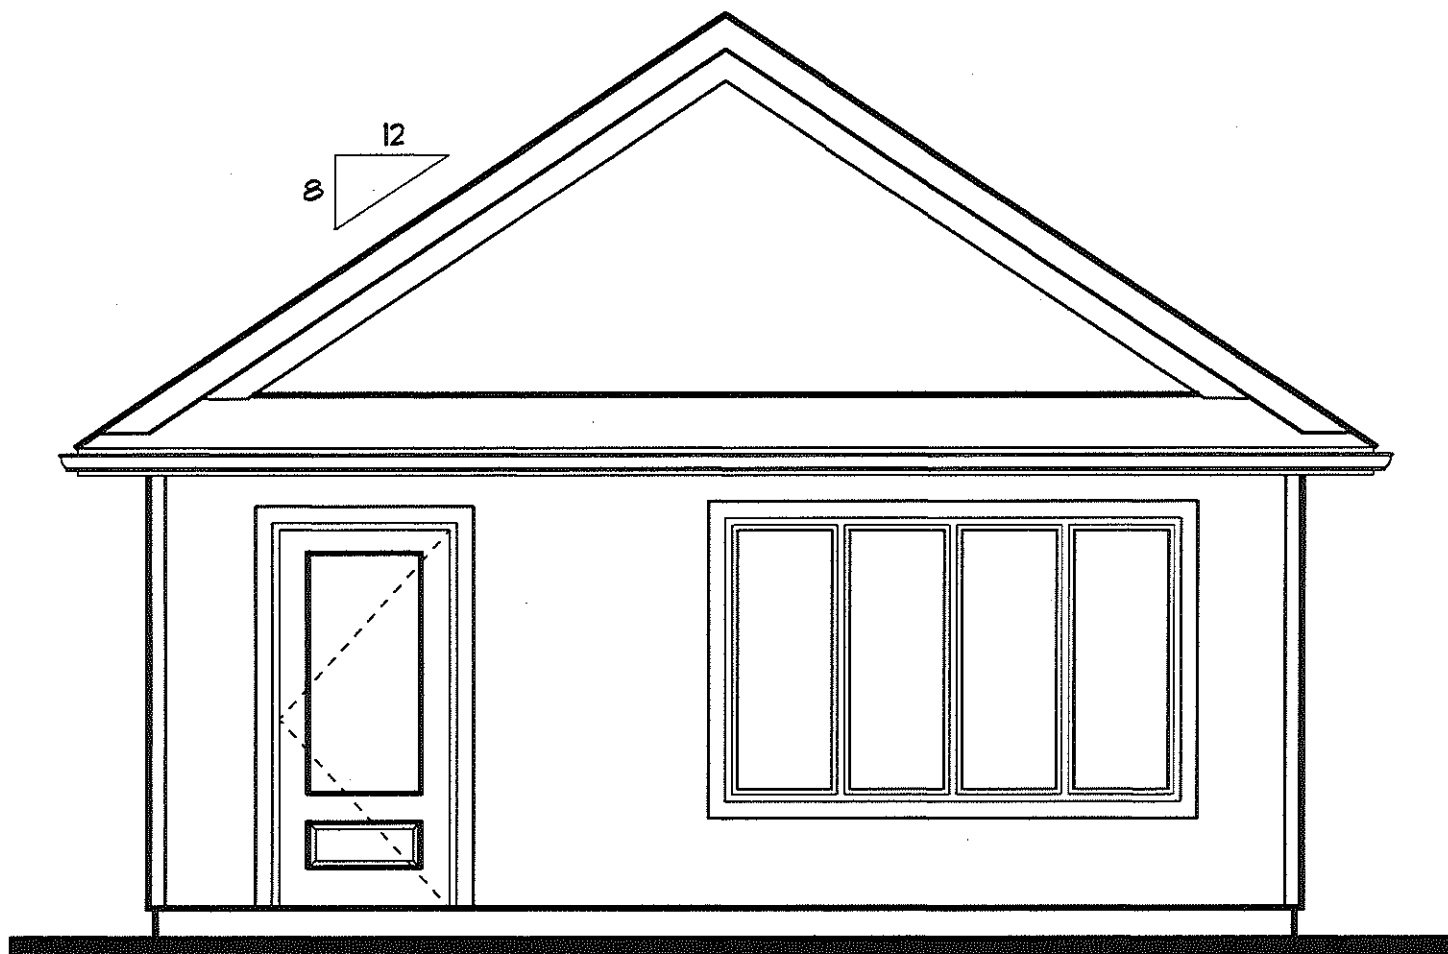


SOUTH ELEVATION

SCALE: 1/4" = 1'-0"

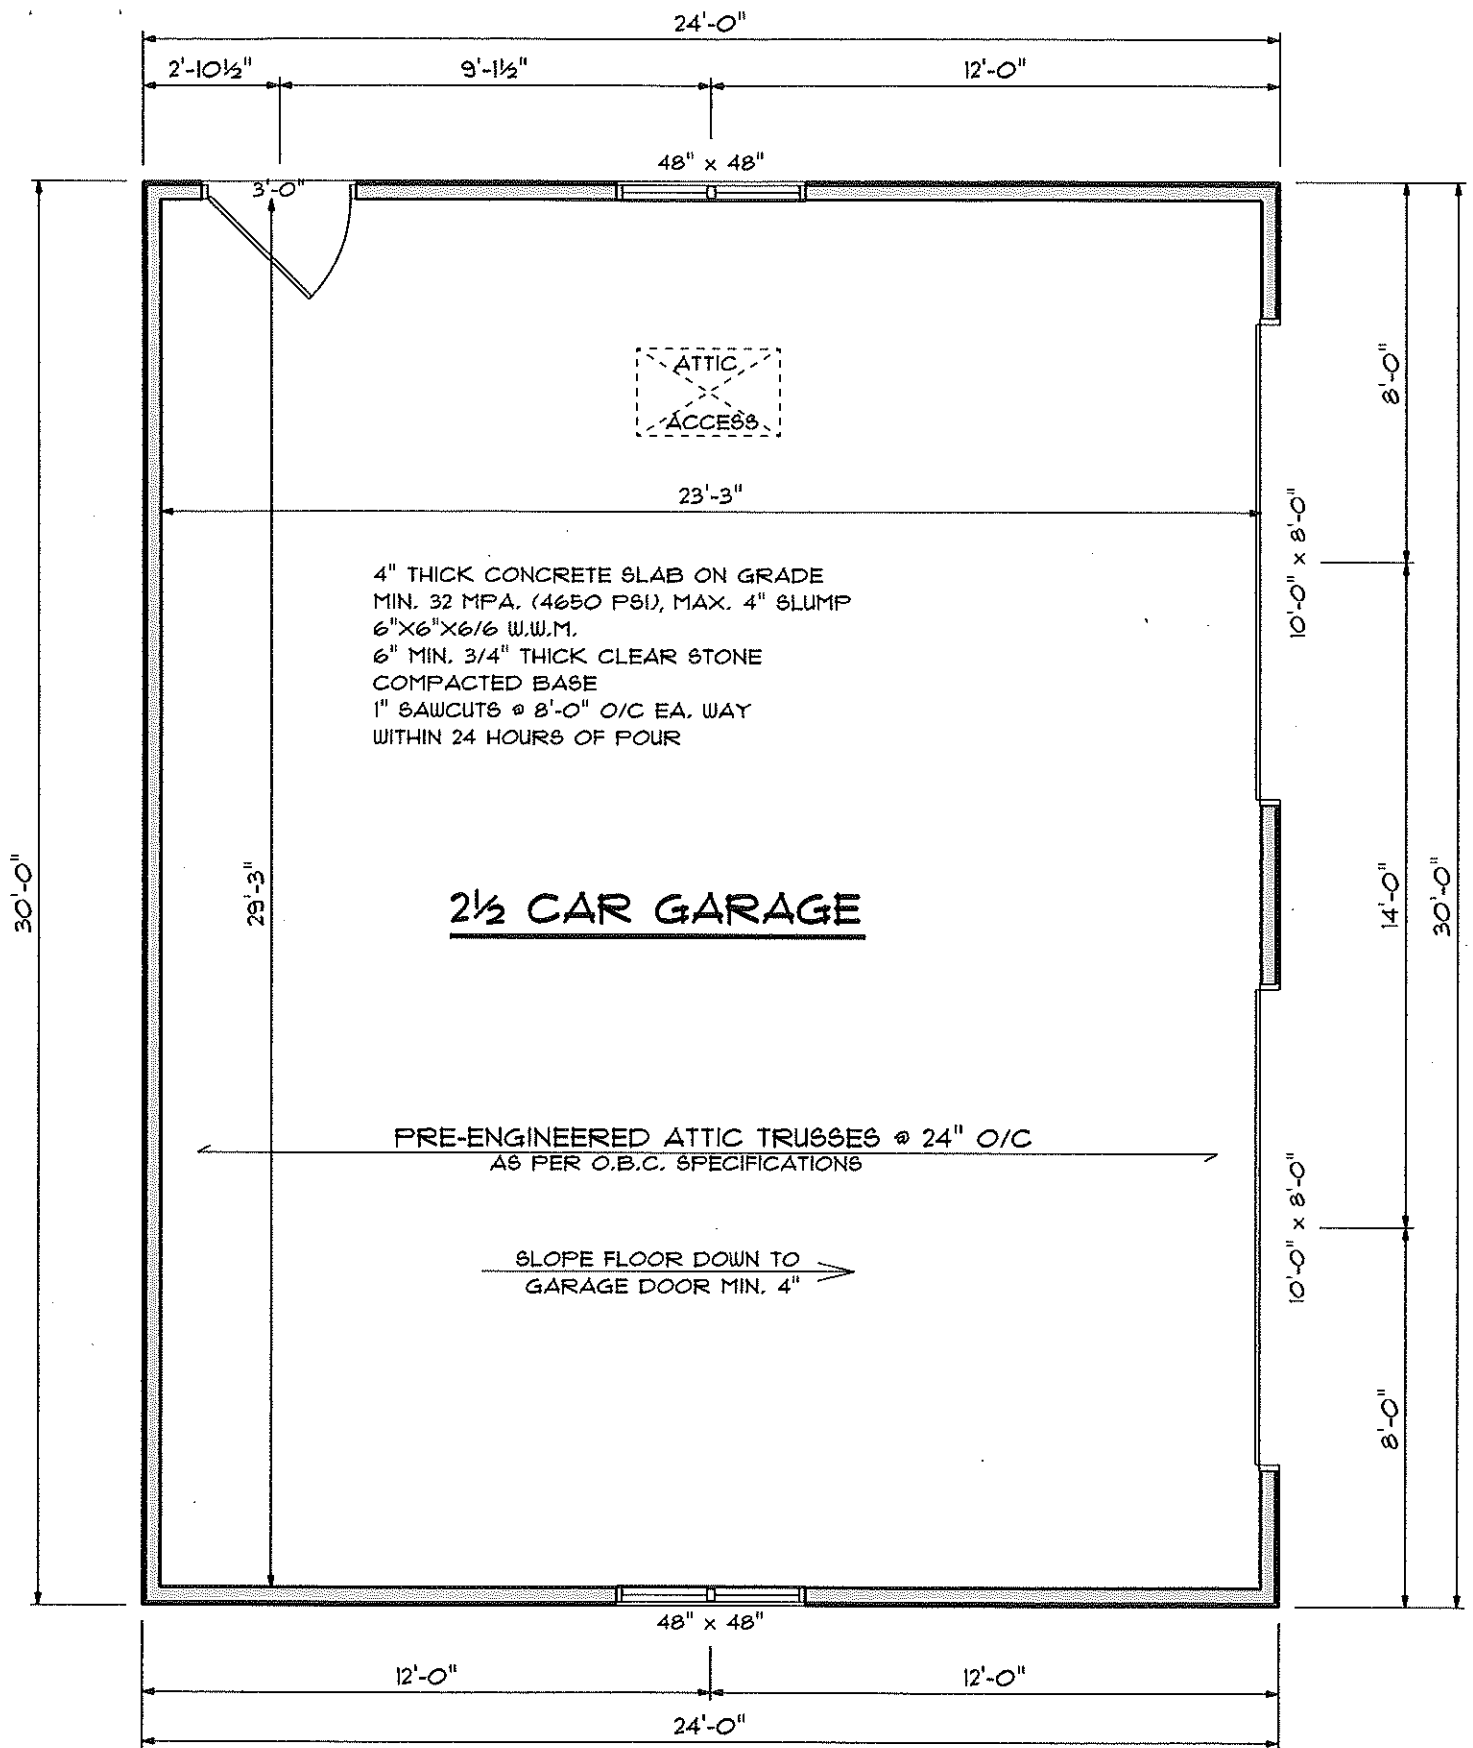

FLOOR PLAN

SCALE: 1/4" = 1'-0"

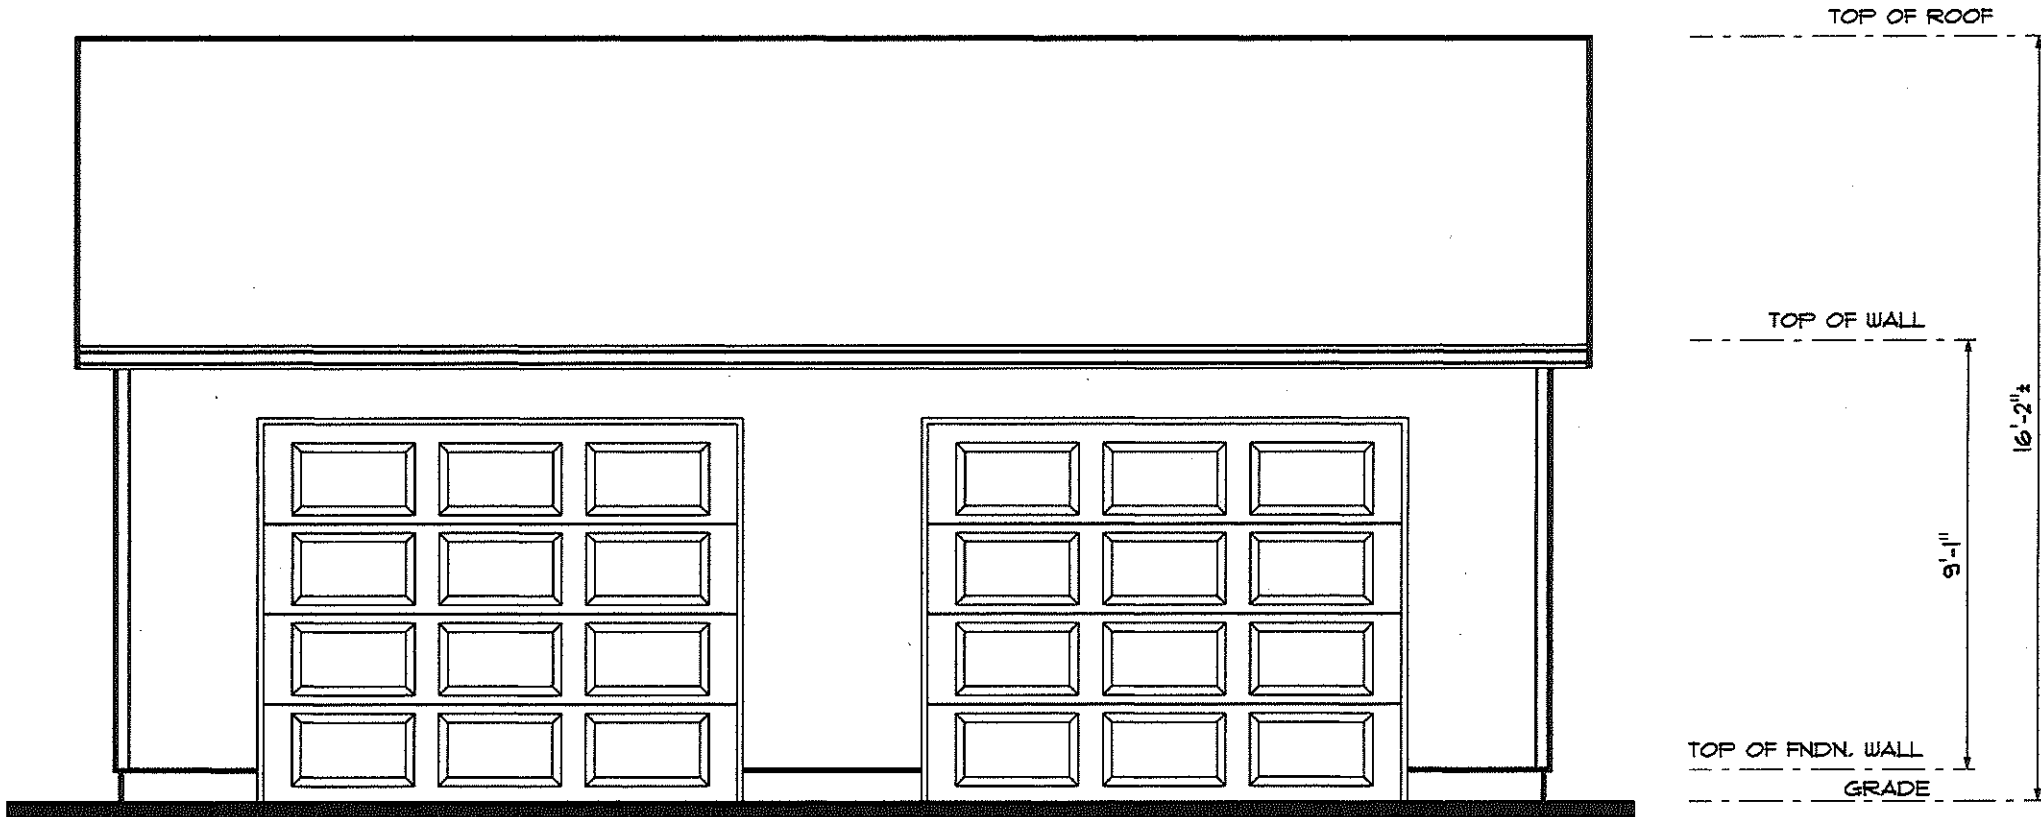

S O U T H W E S T E L E V A T I O N




SCALE: 1/4" = 1'-0"

155.660

8552

015.10'

015.10'

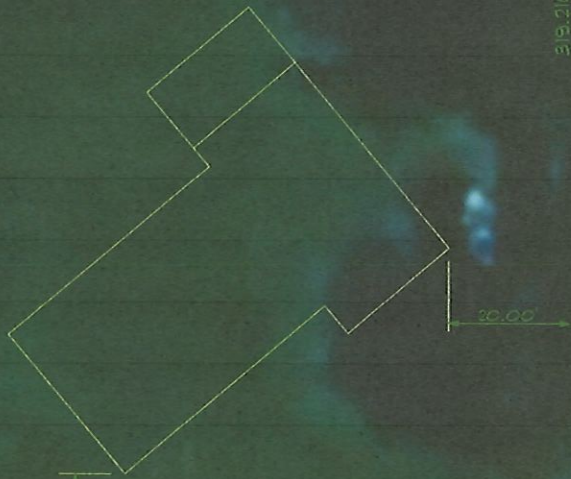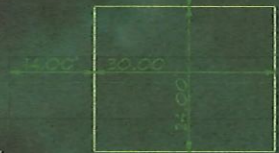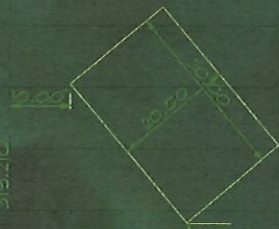

001.00'

004.00'

099.660

