


# HV POWERSPORTS GRAND BEND, ON

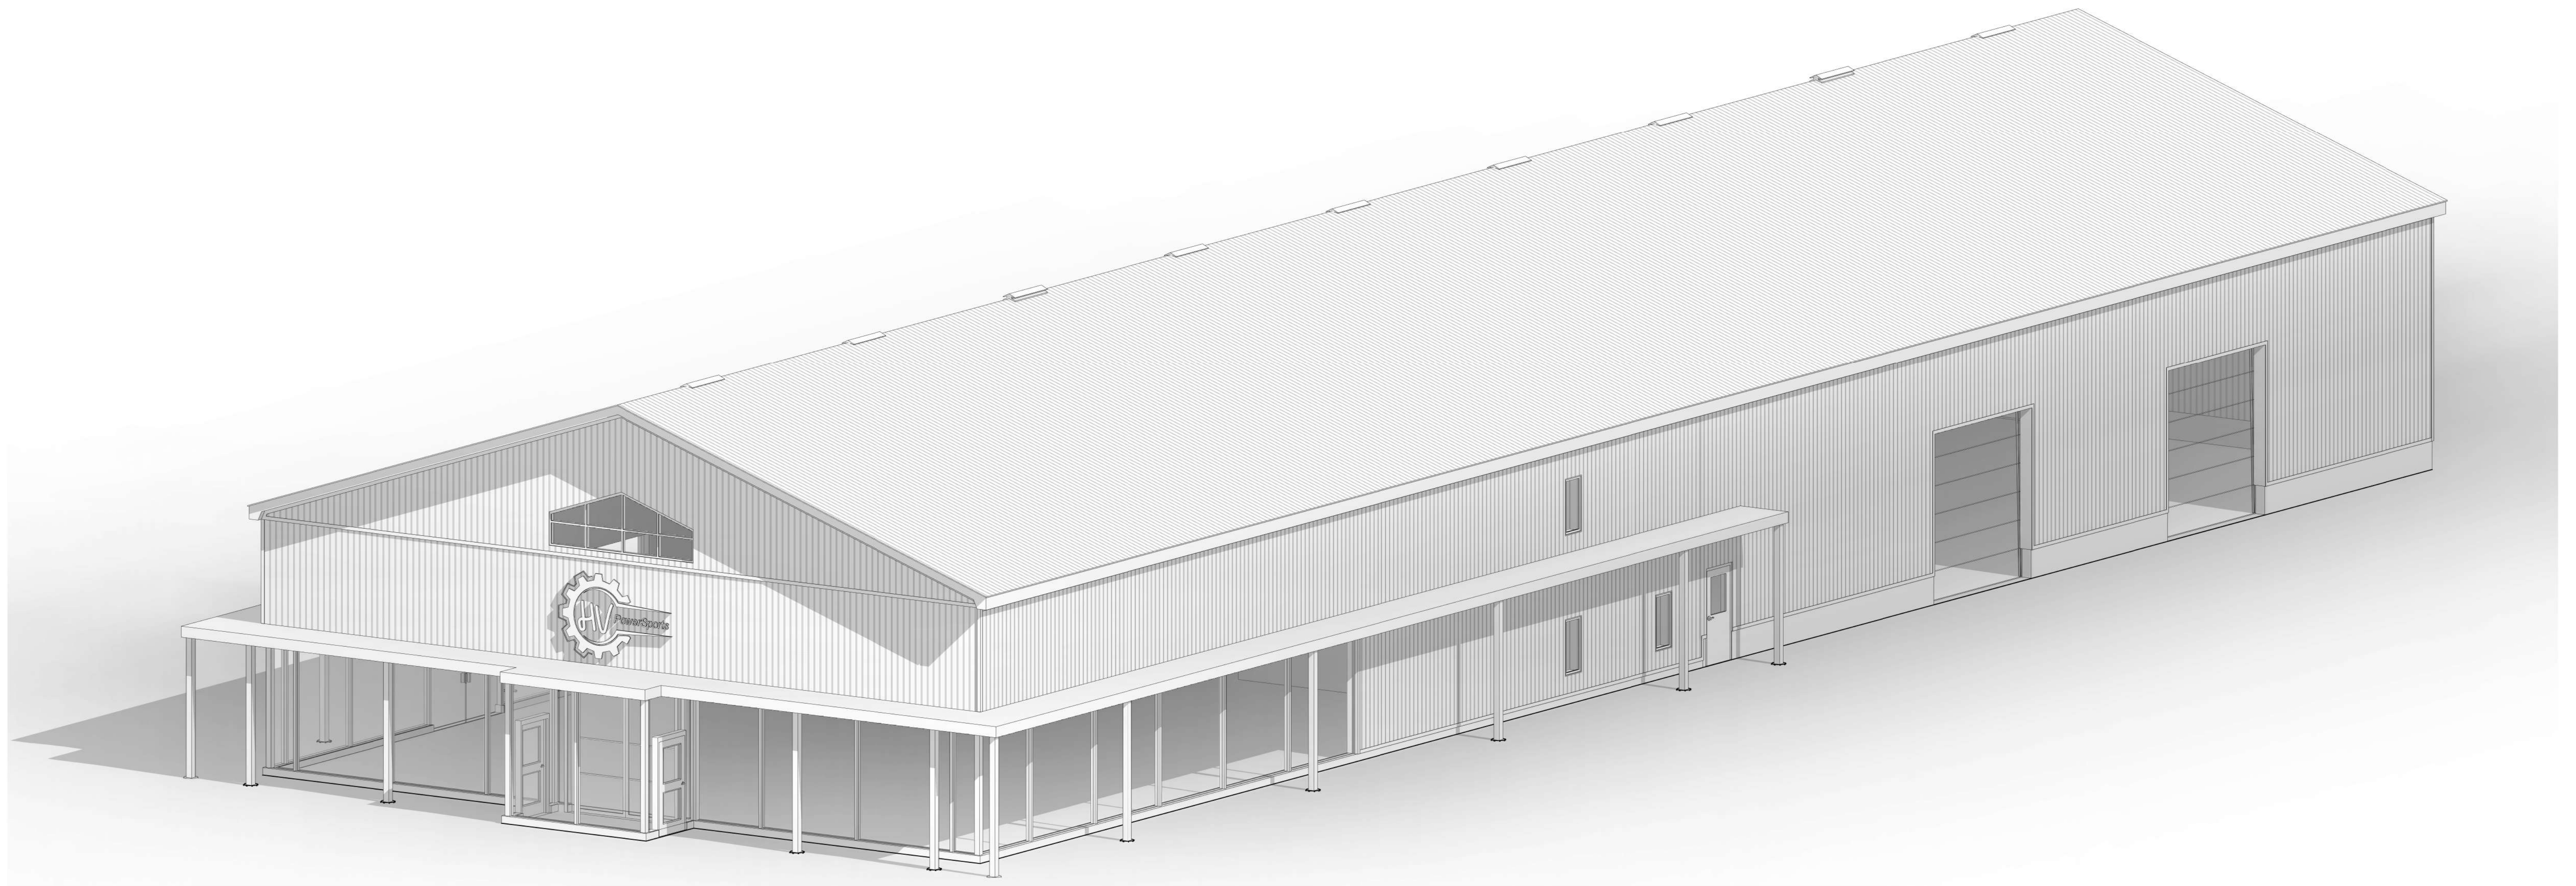


## DRAWINGS


- |     |   |
|-----|---|
| S-0 | TITLE SHEET   |
| S-1 | ELEVATIONS  |
| S-2 | FOUNDATION PLAN - SECTIONS & DETAILS                        |
| S-3 | GROUND FLOOR PLAN - SECTIONS & DETAILS                      |
| S-4 | SECOND FLOOR PLAN - UNIVERSAL WASHROOM - SECTIONS & DETAILS |
| S-5 | ROOF FRAMING PLAN - SECTIONS & DETAILS                      |
| S-6 | SECTIONS & DETAILS  |
| S-7 | SECTIONS & DETAILS  |
| S-8 | GENERAL NOTES   |

[illegible]




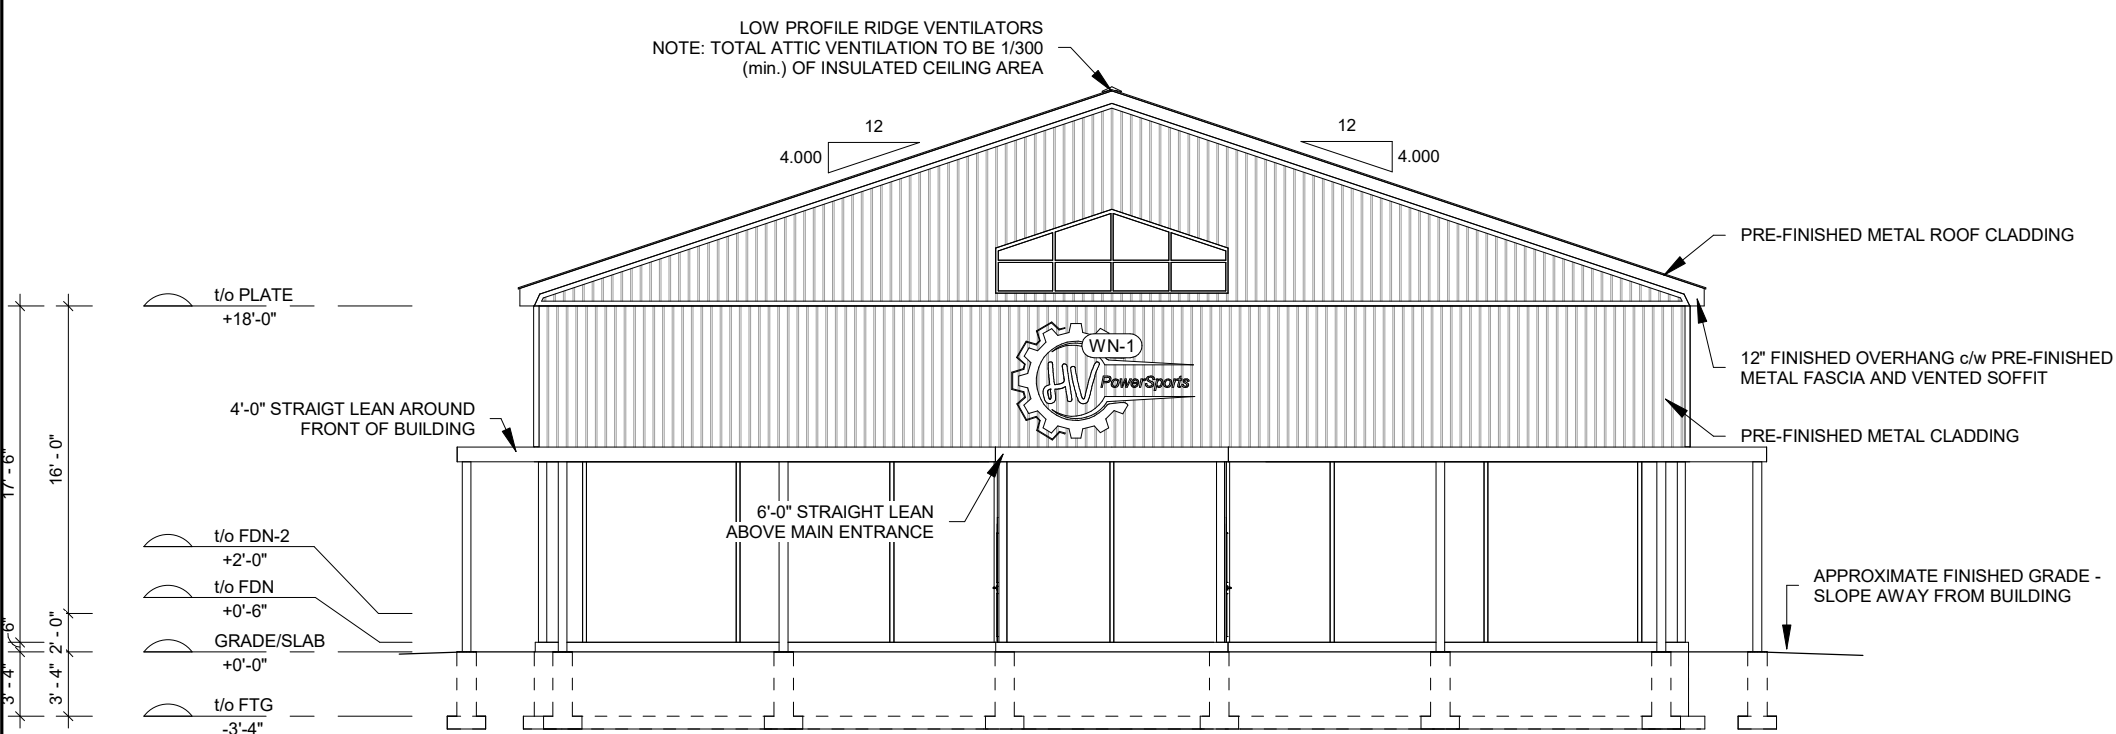


1 NORTH ELEVATION  
1" = 10'-0"

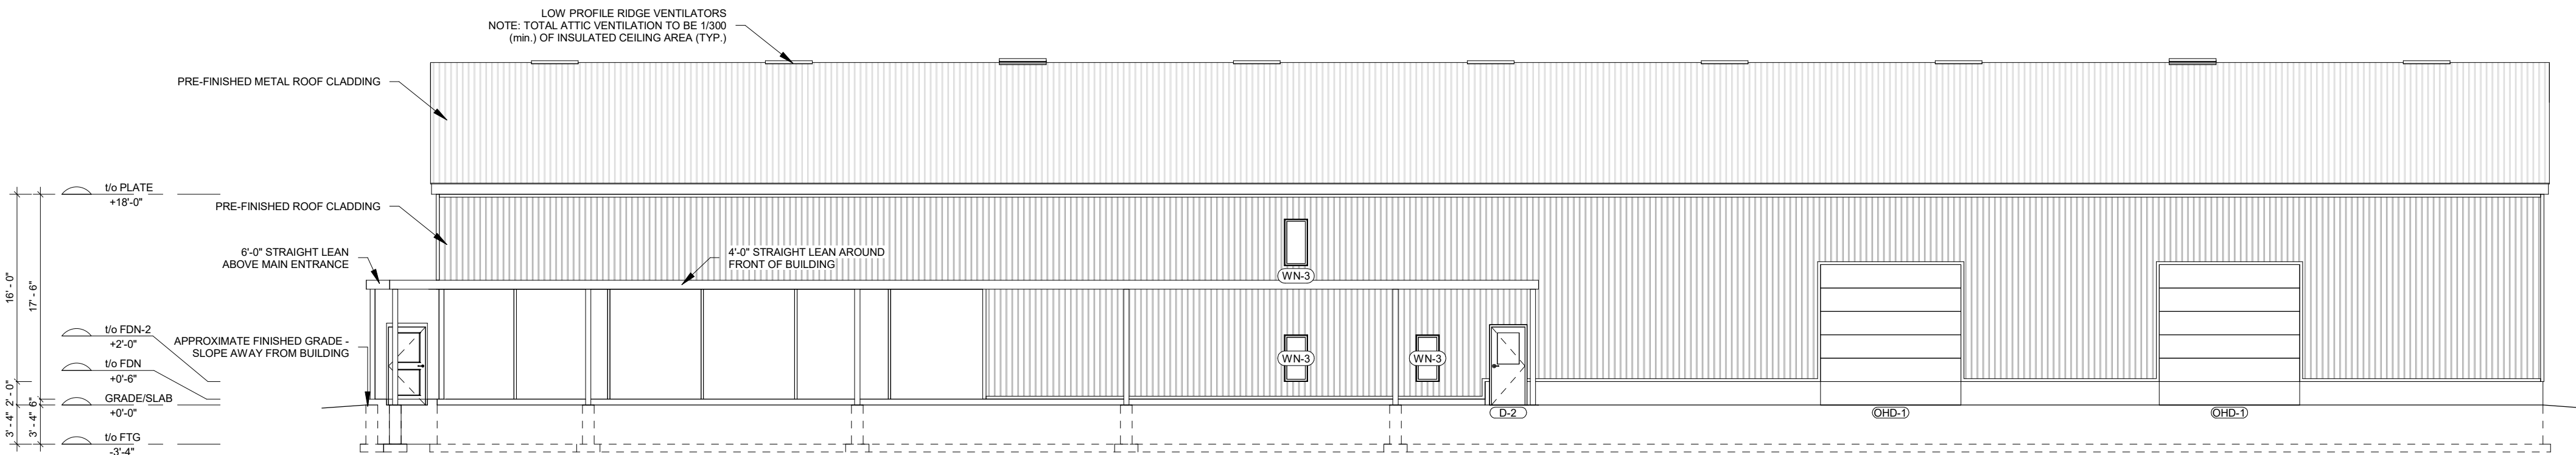

2 WEST ELEVATION  
1" = 10'-0"

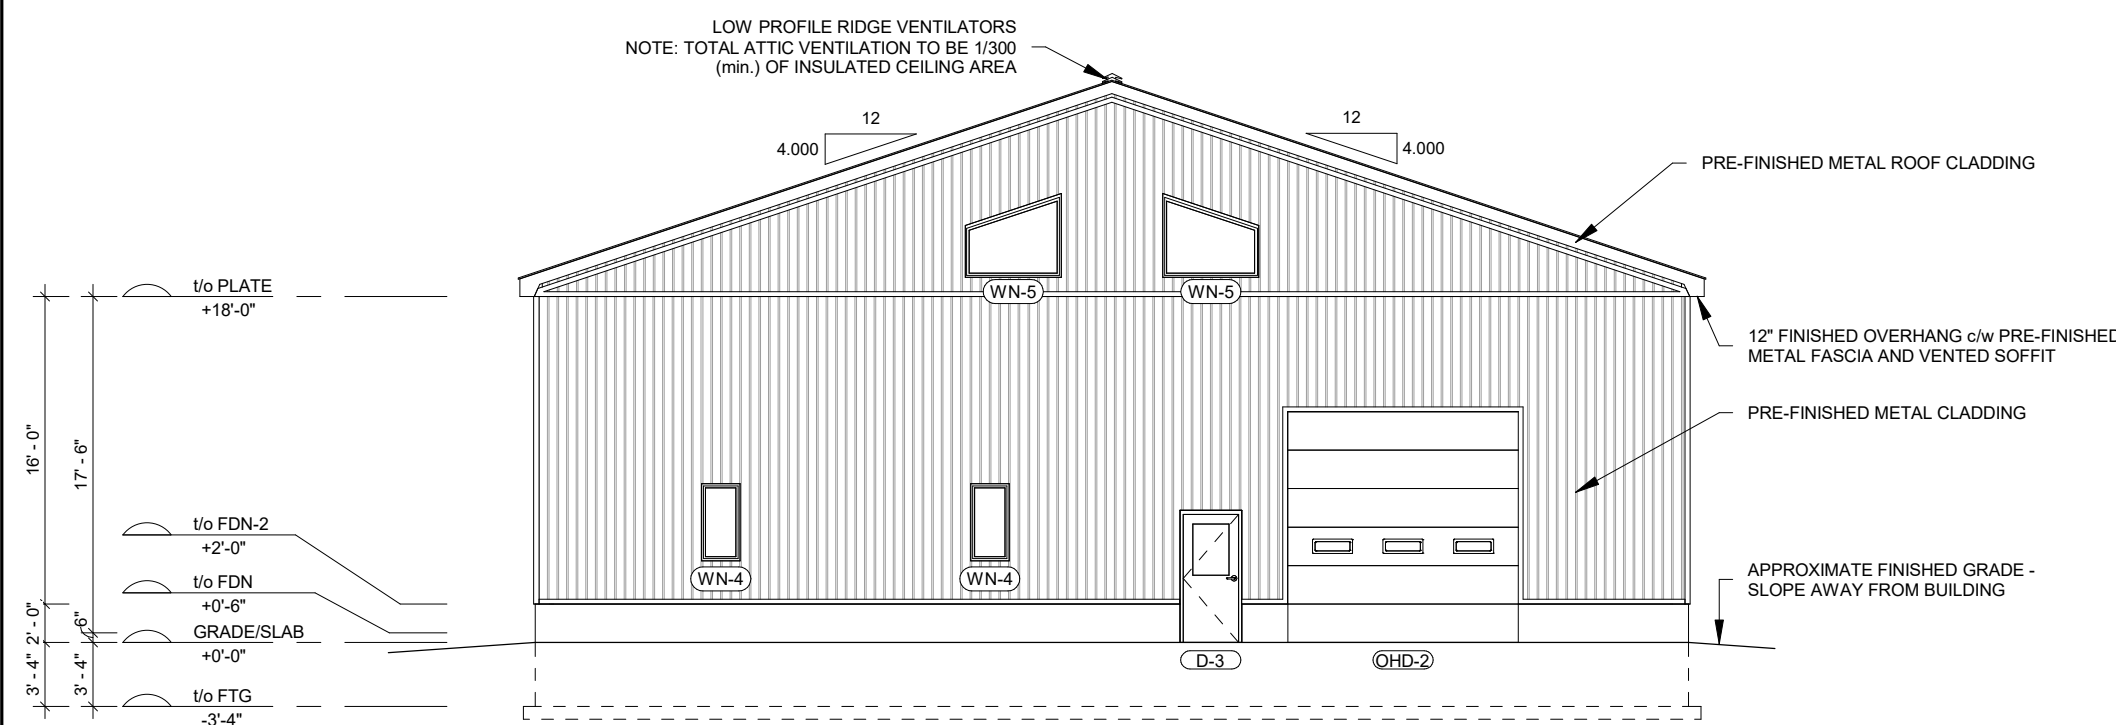

3 SOUTH ELEVATION  
1" = 10'-0"

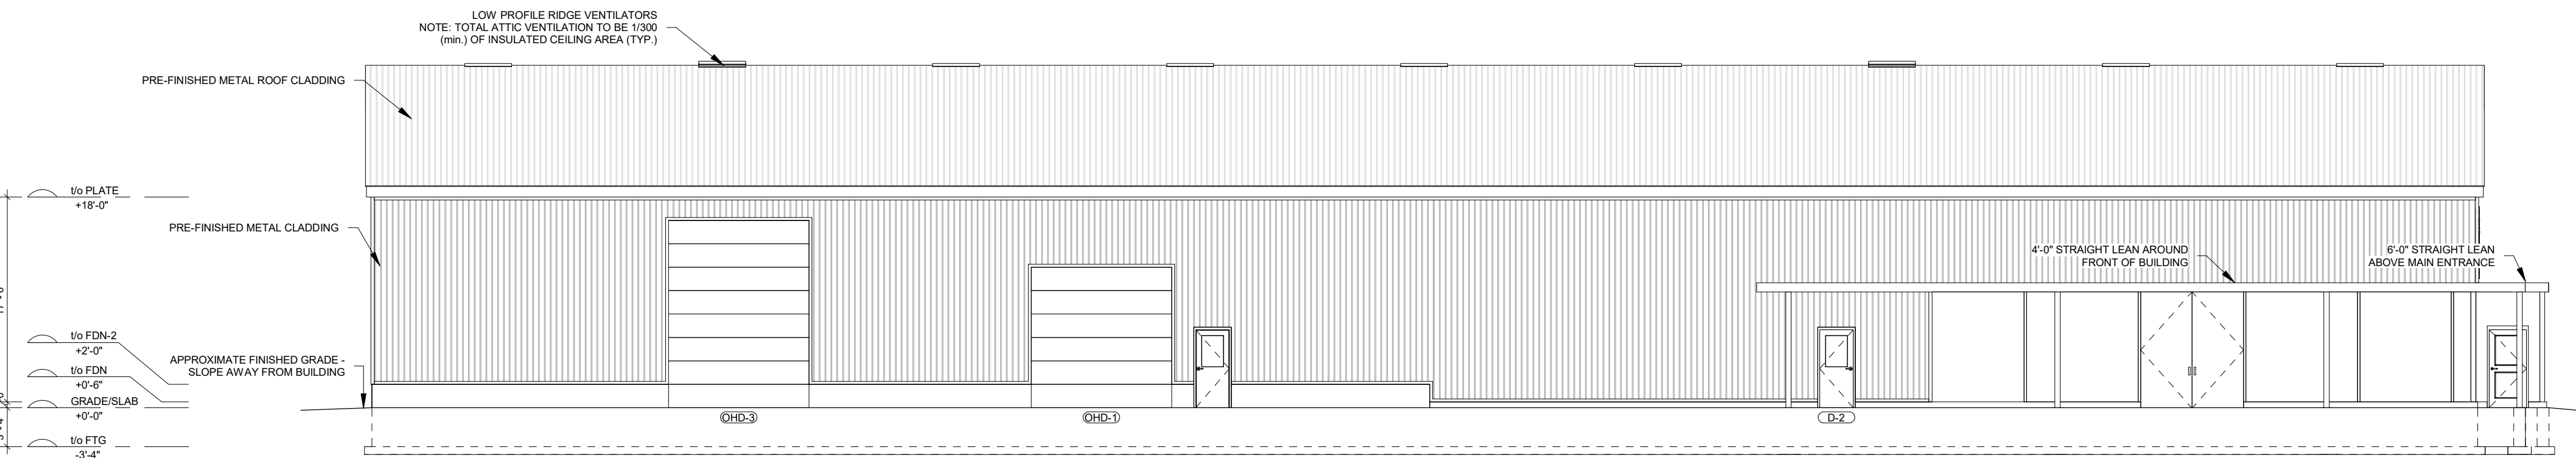

4 EAST ELEVATION  
1" = 10'-0"

NOTES:			
@	AT	CHD	OVERHEAD DOOR
c/w	COMPLETE WITH	PROJ.	PROJECTION
Ø	DIAMETER	P.T.	PRESSURE TREATED
FBR	FIRE-RESISTANCE RATING	r/w	REINFORCED WITH
FDN	FOUNDATION	SG	SLIDE GATE
e/w	EACH WAY	T&G	TONGUE AND GROOVE
EX	EXISTING	TO	TOP OF
H	HORIZONTAL	TYP.	TYPICAL
h	HOUR	US	UNDERSIDE
LLV	LONG LEG VERTICAL	V	VERTICAL
LVL	LAMINATED VANEER LUMBER	w	WITH
max.	MAXIMUM	W	WIDE
min.	MINIMUM	WWM	WELDED WIRE MESH
OSC	ONTARIO BUILDING CODE		
o/c	ON CENTER		

NORTH

DESIGN	J.A.	No.	REVISION DESCRIPTION	MM/DD/YY	CHKD
DRAWN	J.A.		PRELIMINARY - FOR DISCUSSION ONLY	02/10/22	MR
CHECKED	MR				
APPROVED	MR				
DATE	FEBRUARY 2022				

CONSULTANT

ENGINEERING  
AND DESIGN LTD.  
CIVIL-COMMERCIAL-AGRICULTURAL

145 Thames Road, West, Unit 4, Exeter, ON, N0M 1S3  
Telephone: (519)-317-0128  
Email: admin@mrdesign.com

CONTRACTOR


PRELIMINARY  
FOR DISCUSSION ONLY

9981 LAKESHORE ROAD  
GRAND BEND, ON  
N0M 1T0

HV POWERSPORTS

ELEVATIONS

PROJECT No.	MR21-422
SHEET No.	S-1
SCALE	1" = 10'-0"

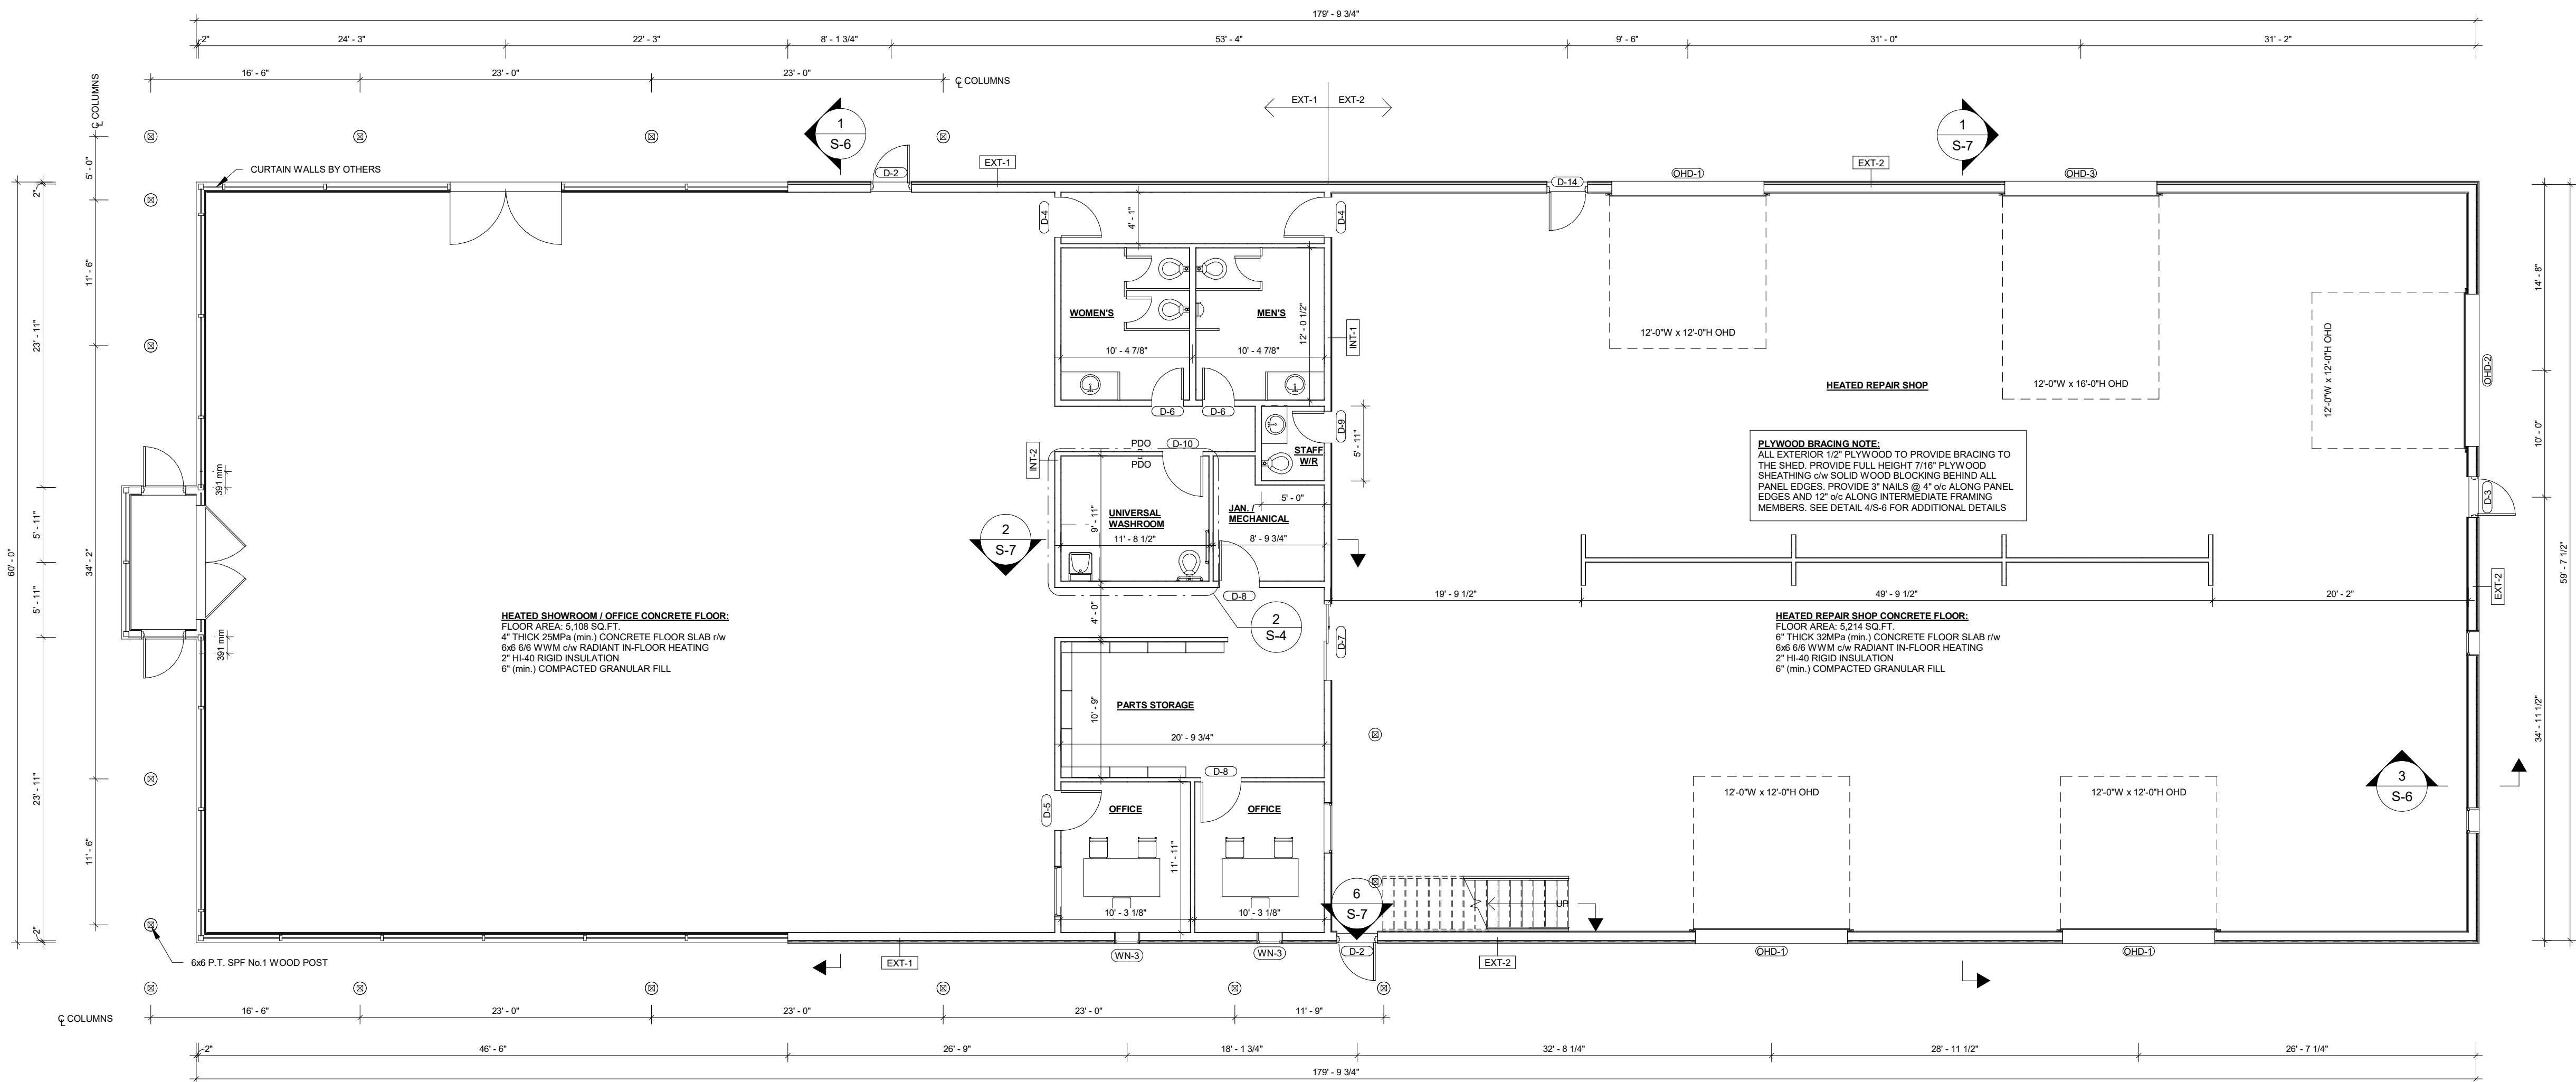


1 GROUND FLOOR PLAN  
1/8" = 1'-0"

NOTES:

@	AT	OVERHEAD DOOR
c/w	COMPLETE WITH	PROJECTION
Ø	DIAMETER	P.T.
FRR	FIRE-RESISTANCE RATING	PRESSURE TREATED
FDN	FOUNDATION	REINFORCED WITH
ew	EACH WAY	SLIDE GATE
H	EXISTING	T&G
h	HORIZONTAL	TO
LLV	LONG LEG VERTICAL	TOP OF
LVL	LAMINATED VANEER LUMBER	TYPICAL
max	MAXIMUM	UNDERSIDE
min	MINIMUM	VERTICAL
ONC	ONTARIO BUILDING CODE	WITH
ONC	ON CENTER	WIDE
		WVW
		WVW

NORTH

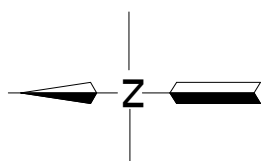

DESIGN	JA	No.	REVISION DESCRIPTION	MM/DD/YY	CHKD
DRAWN	JA		PRELIMINARY - FOR DISCUSSION ONLY	02/10/22	MR
CHECKED	MR				
APPROVED	MR				
DATE	FEBRUARY 2022				



CONTRACTOR

PRELIMINARY  
FOR DISCUSSION ONLY

9981 LAKESHORE ROAD  
GRAND BEND, ON  
N0M 1T0

HV POWERSPORTS

PROJECT No.

MR21-422






SHEET No.

S-3

SCALE

1/8" = 1'-0"

GROUND FLOOR PLAN - SECTIONS & DETAILS

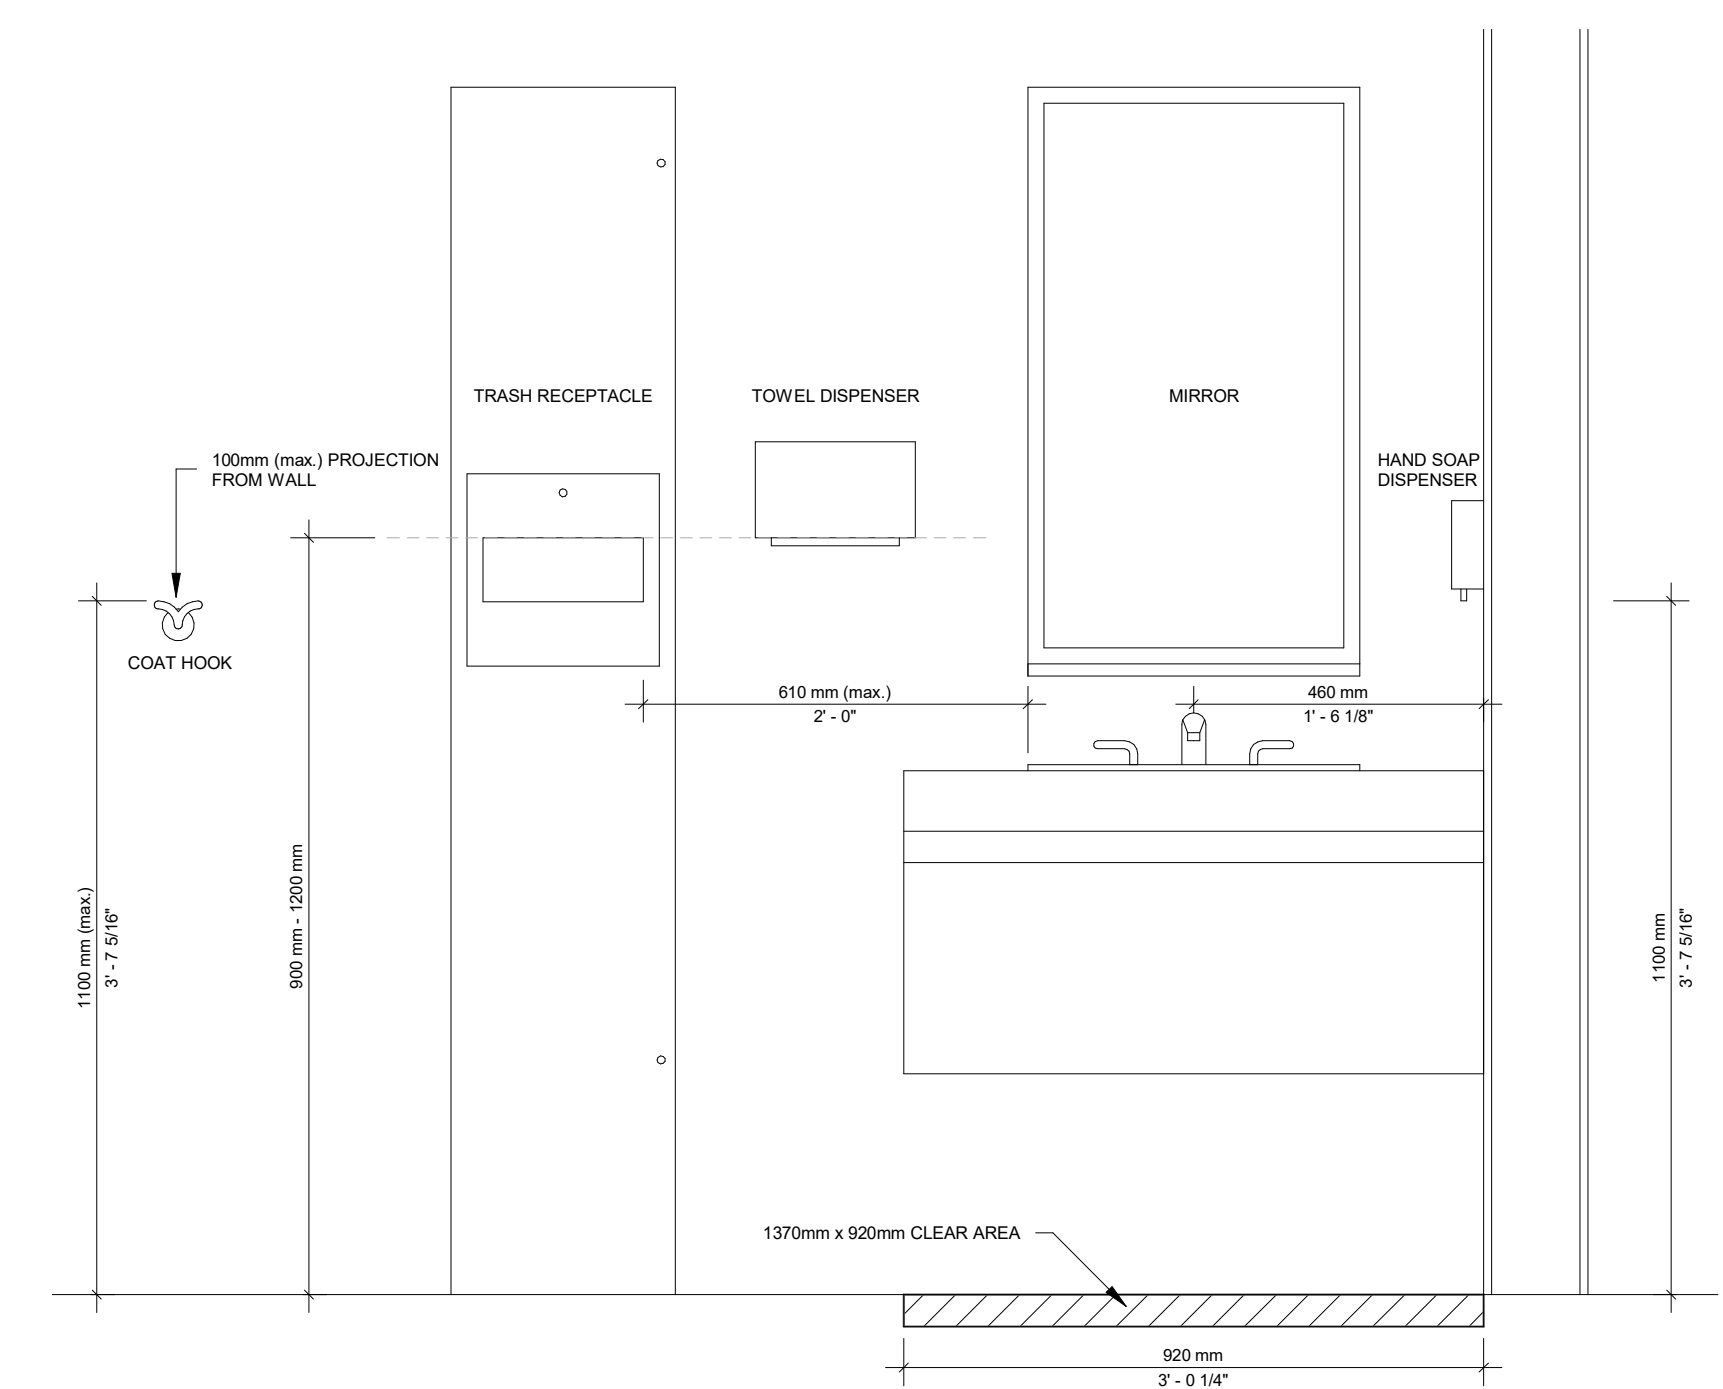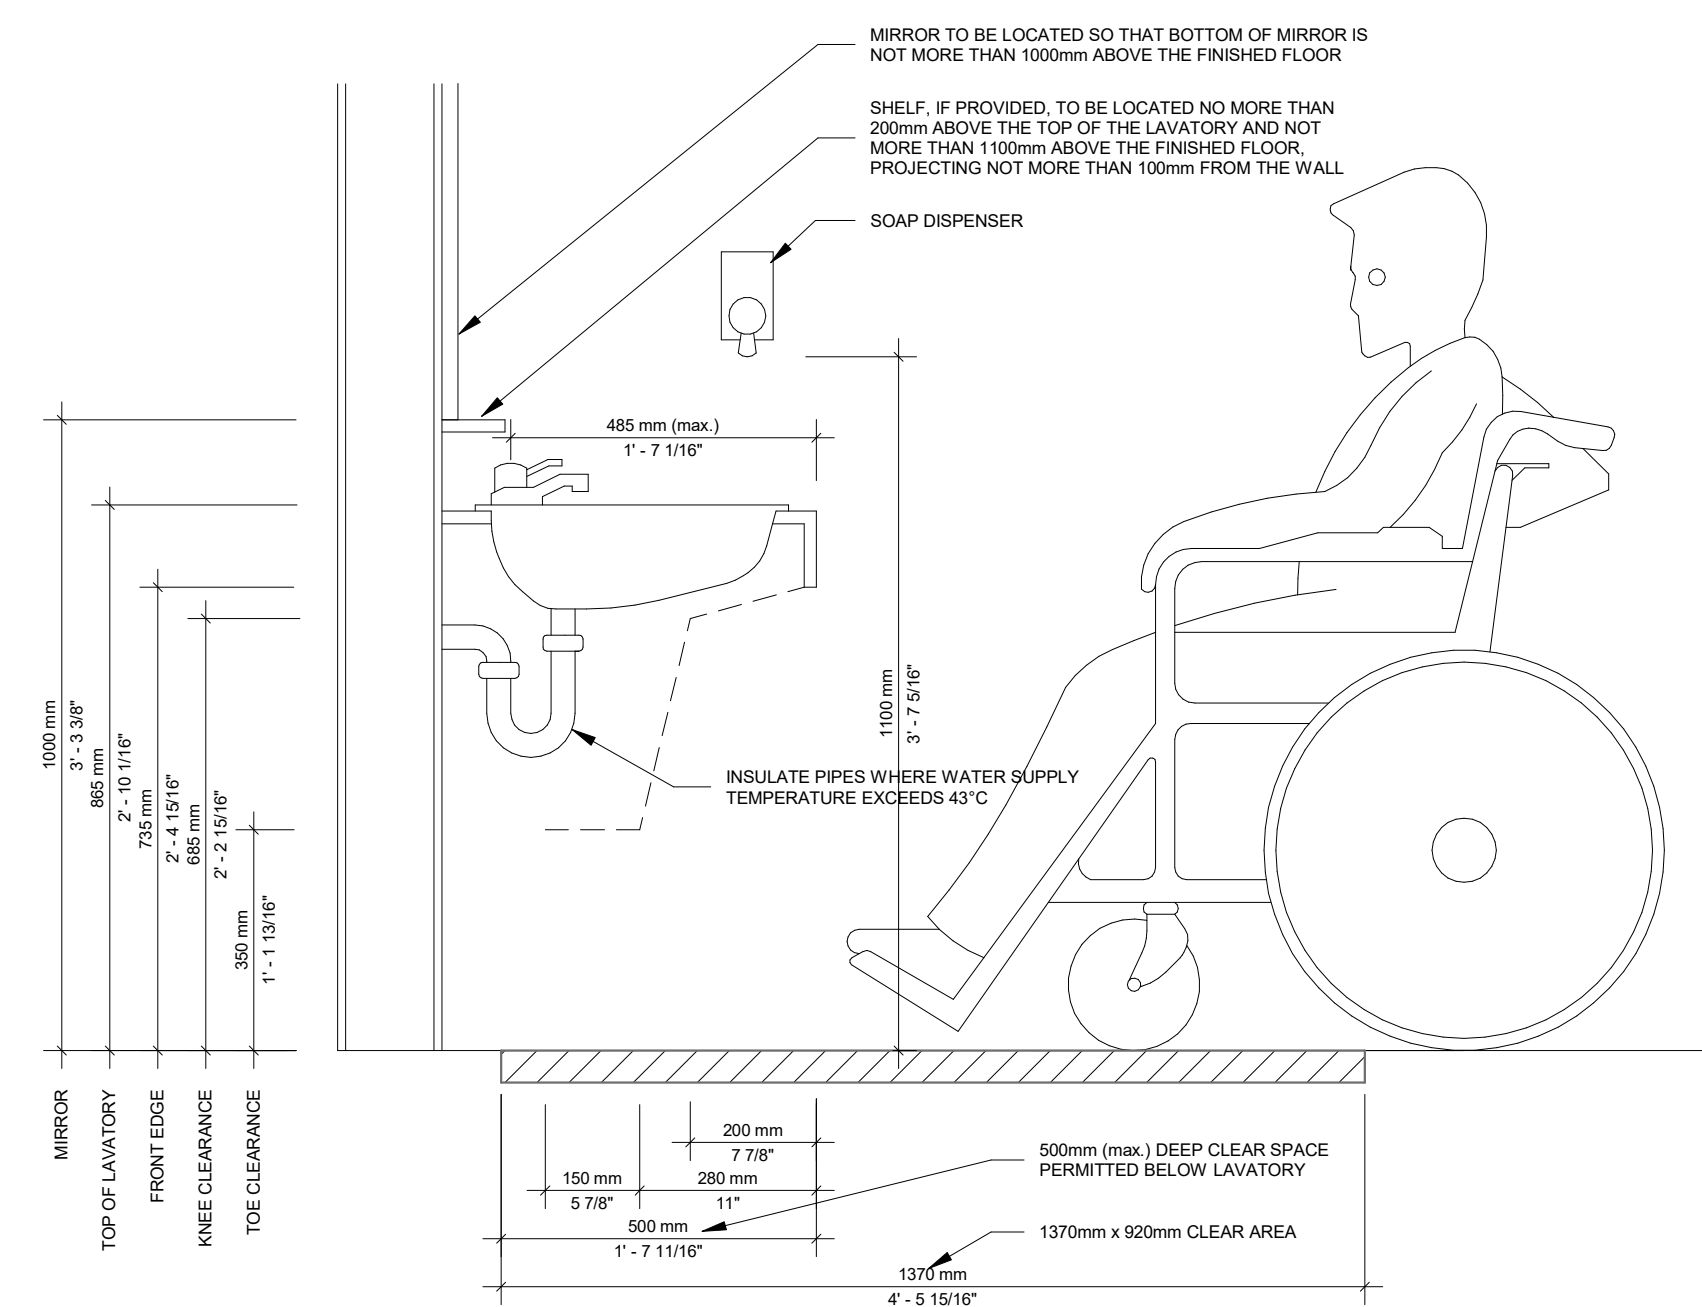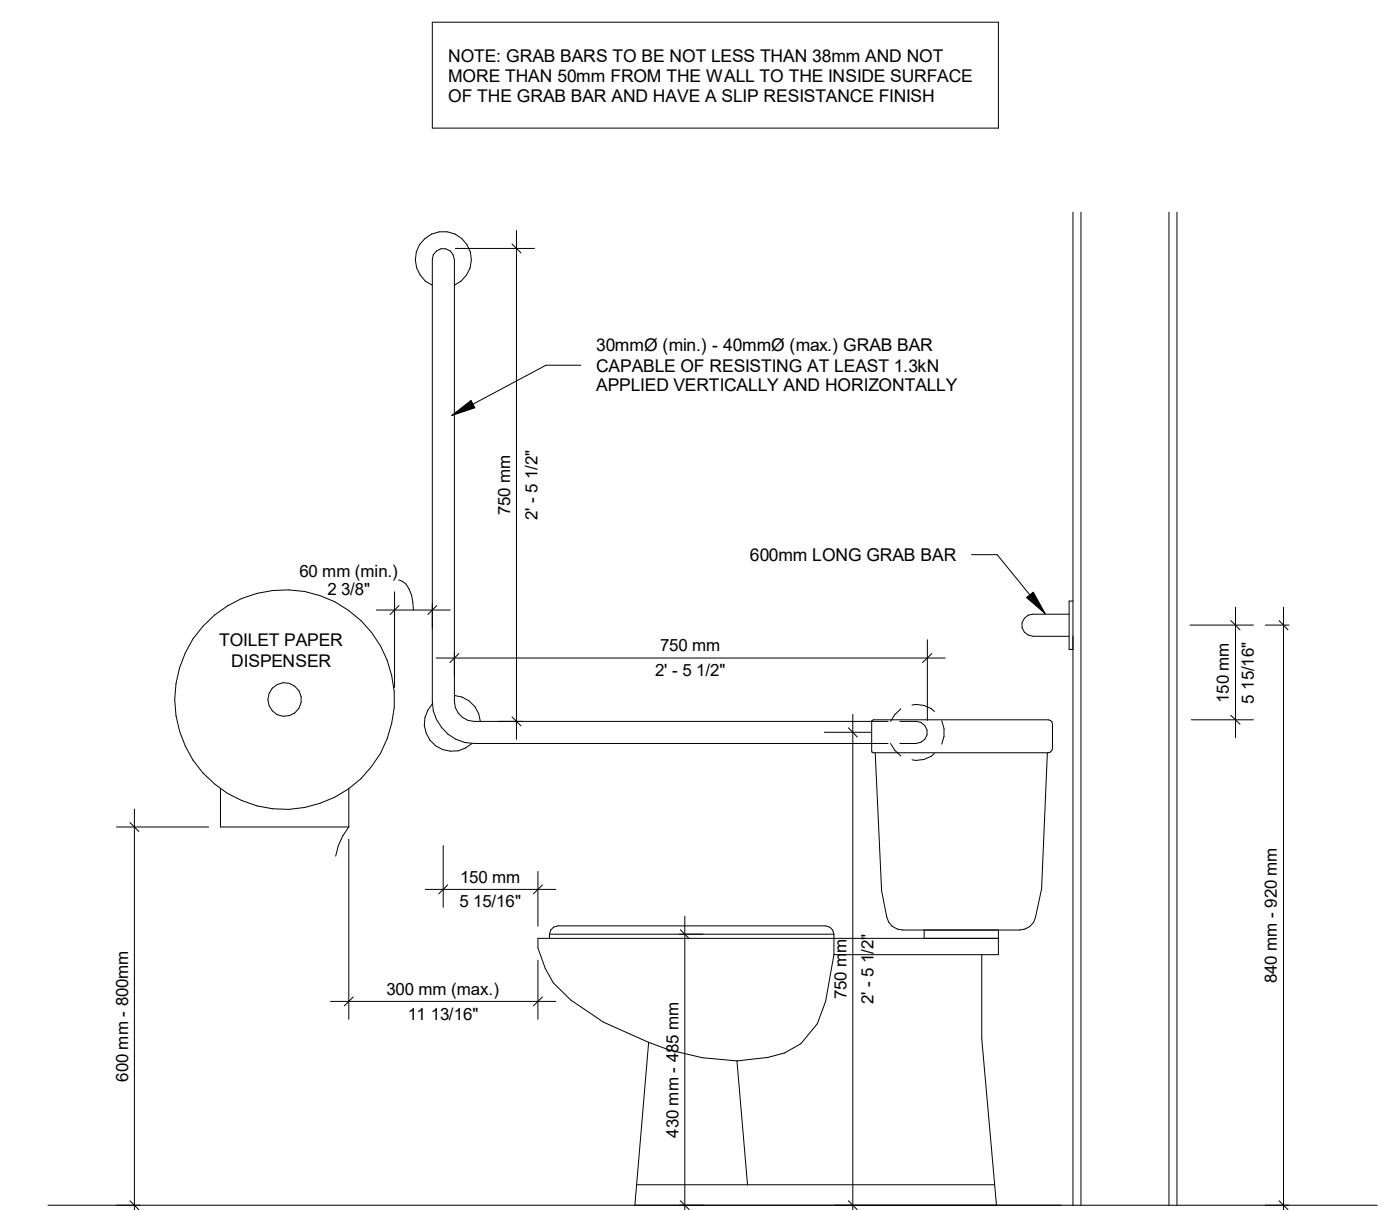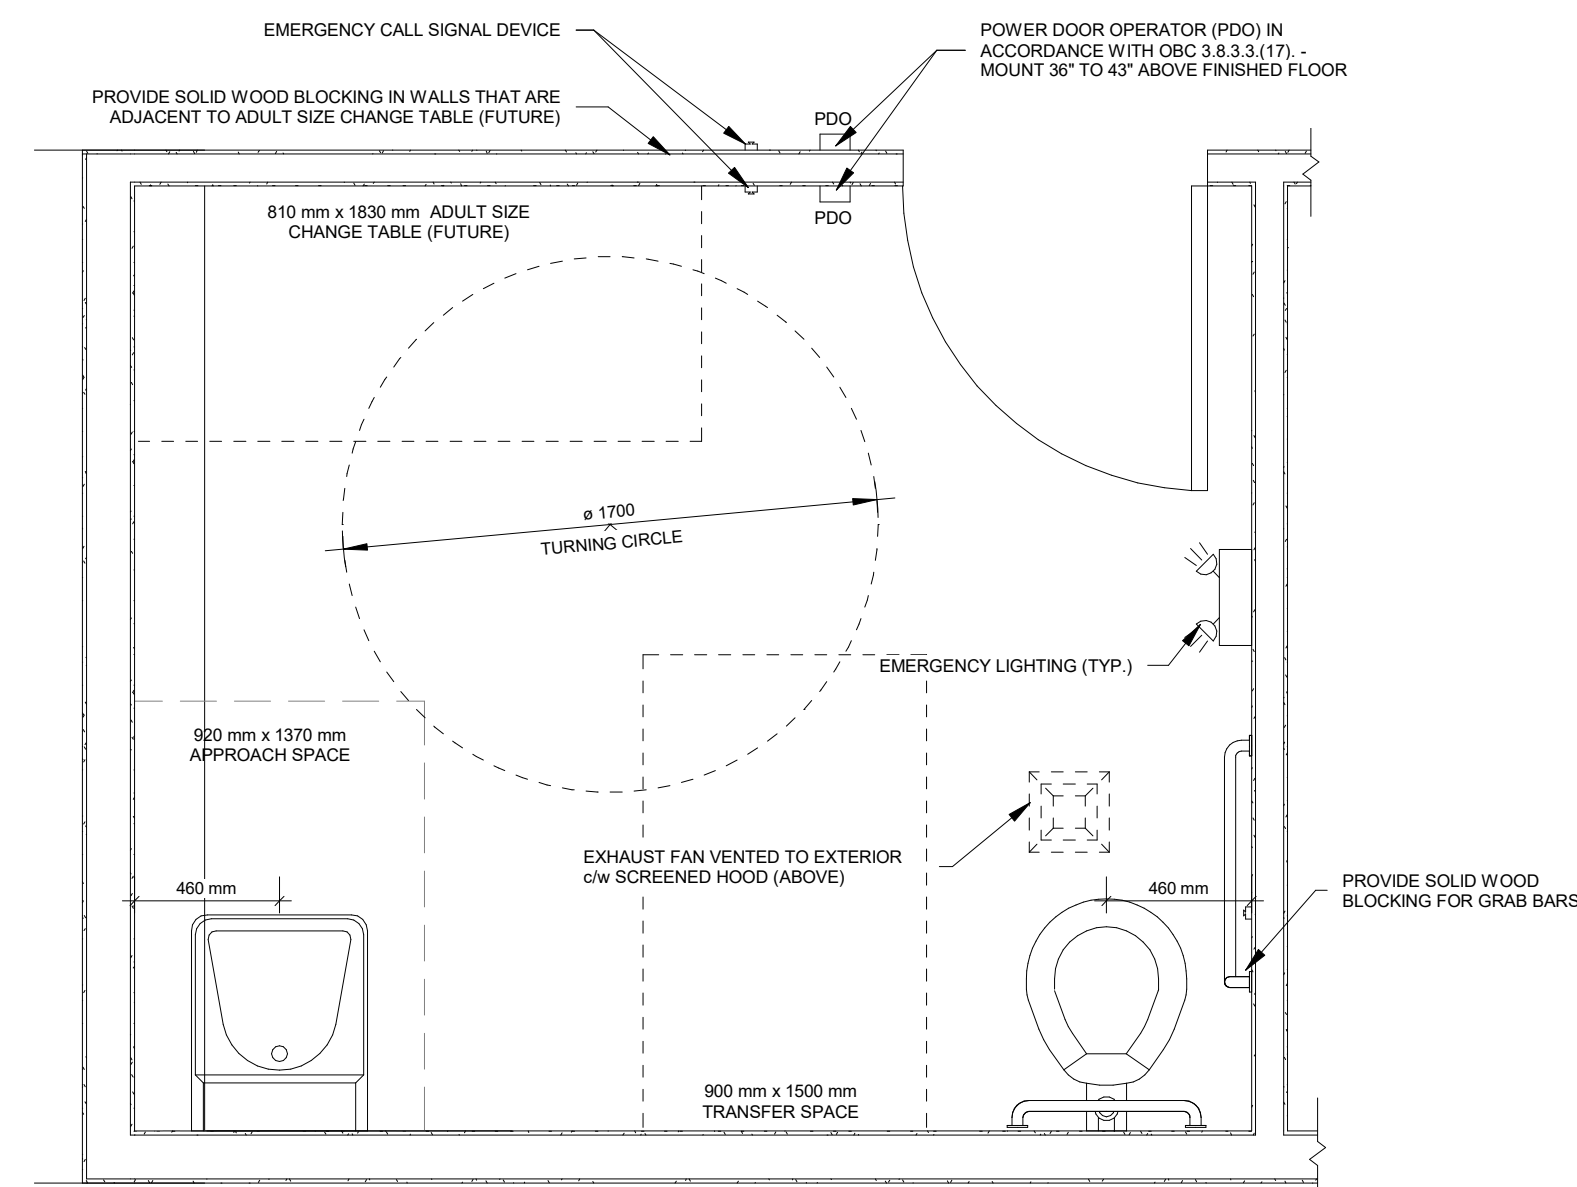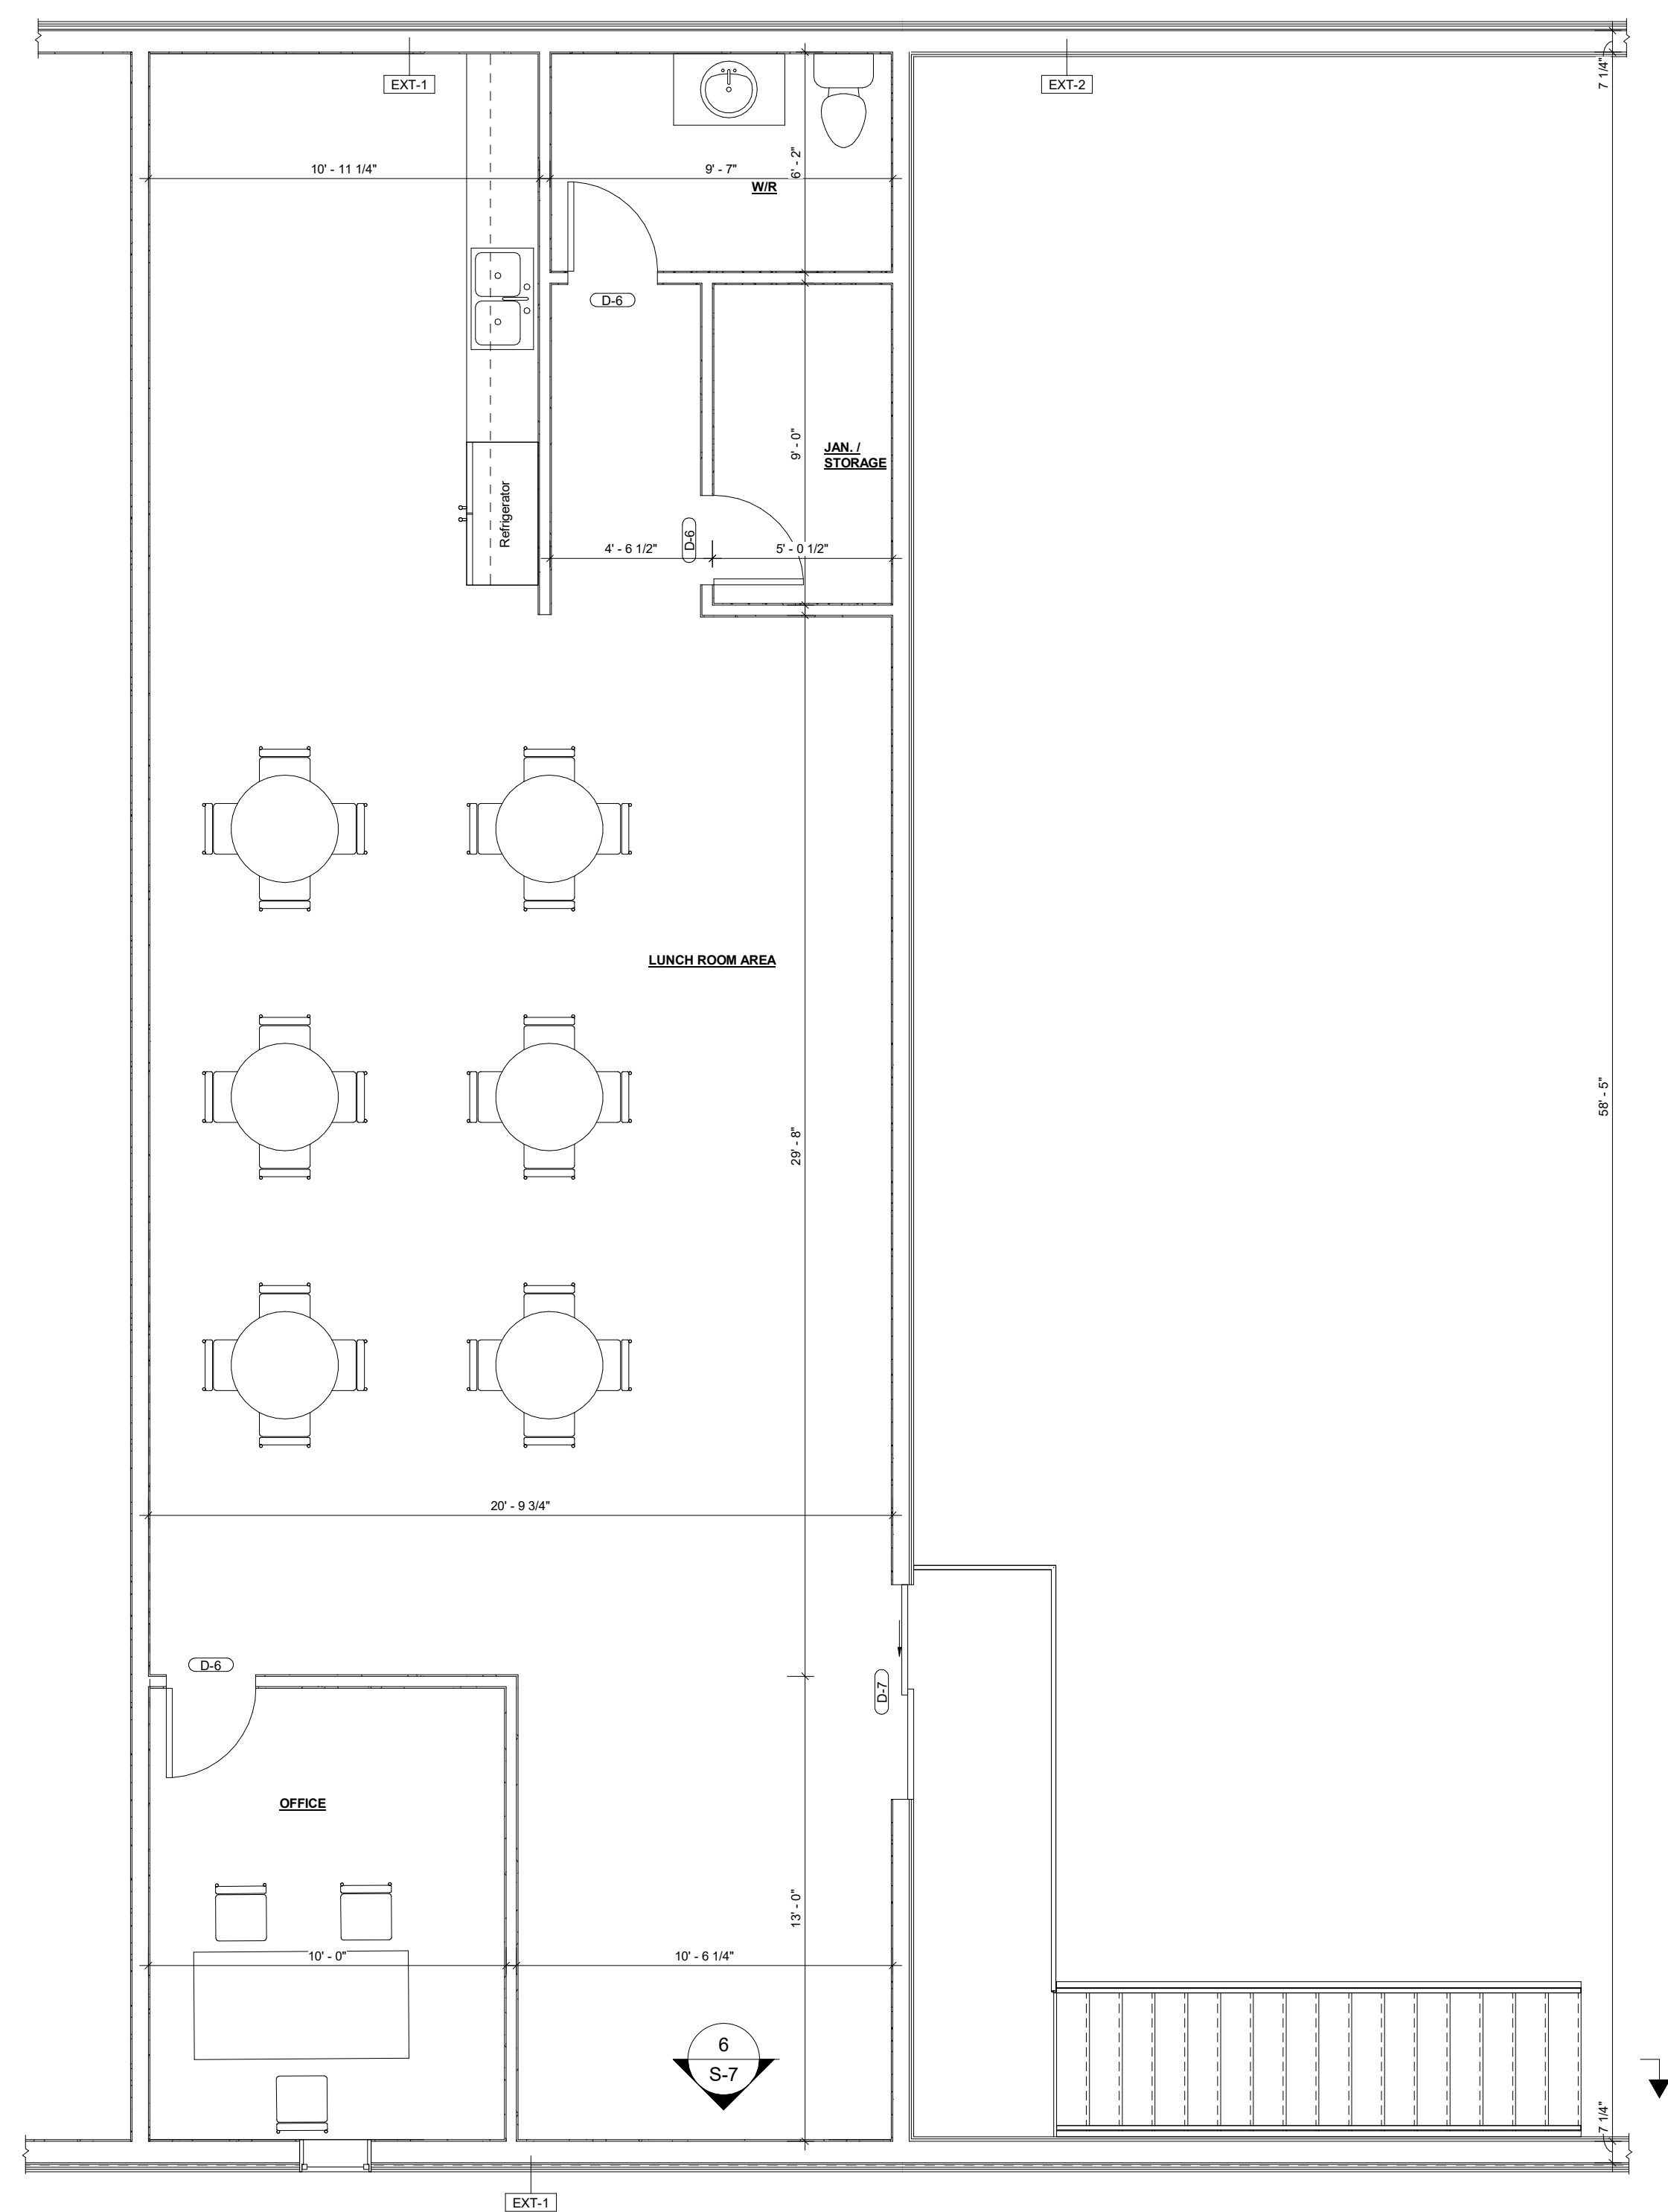

SCALE

As indicated