


Dotted line  
is septic  
tank and bed

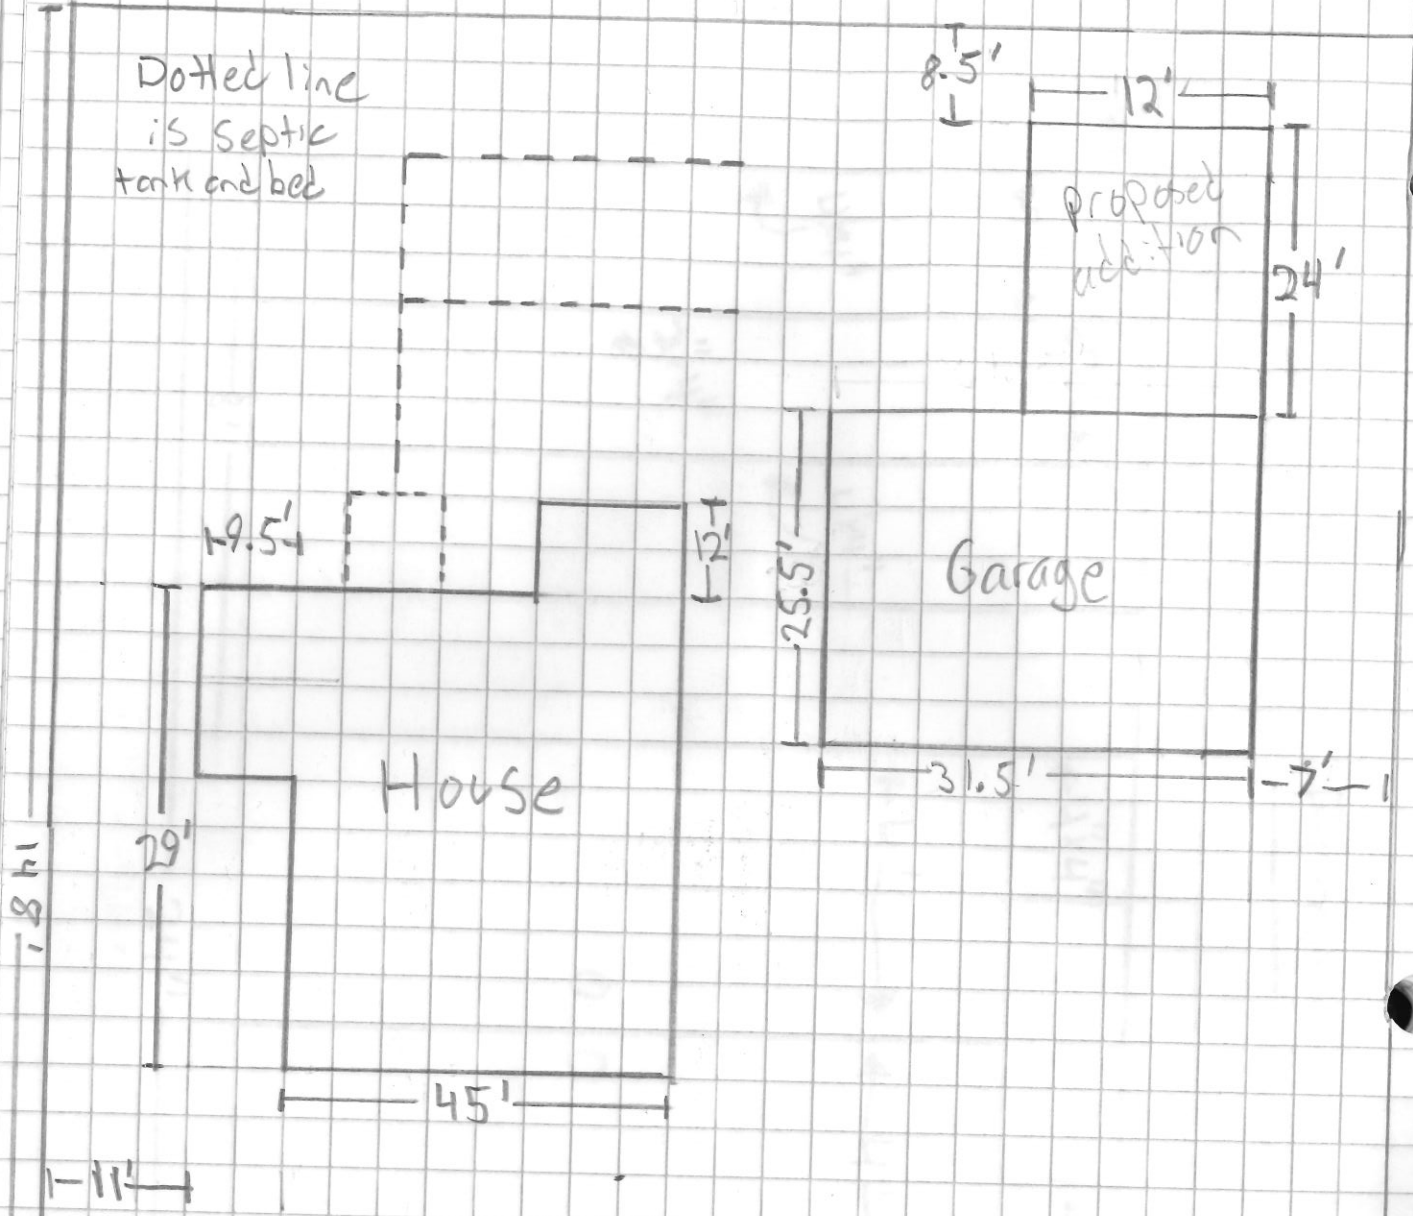


- Distance  
From  
Road to house: 60'

- Distance from  
Road to  
Garage: 90'

- Septic field is  
26.5' away from  
proposed addition

↓ Upper Wash Rd

Front

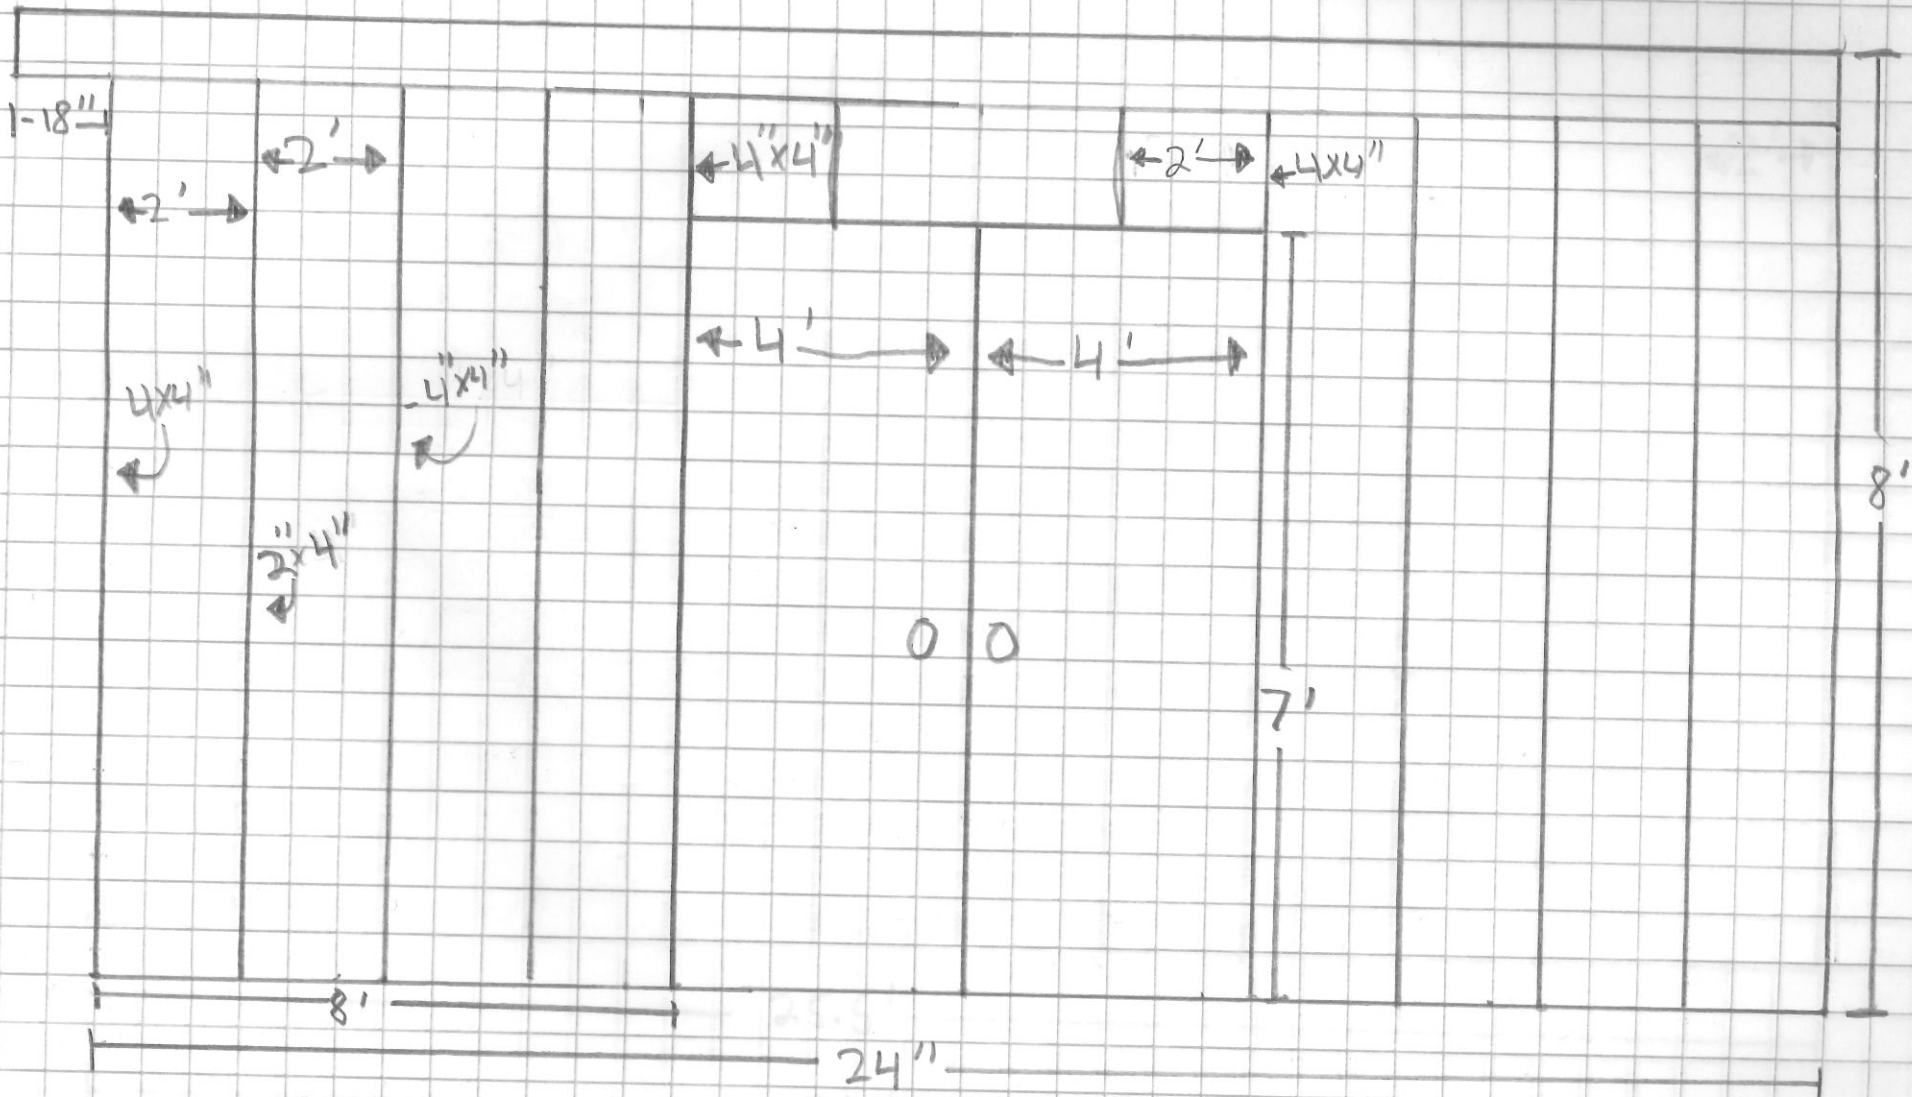

TOP - ROOF

Garage →  
back Wall


18'-1"

15'

2' →

25.5'

24'

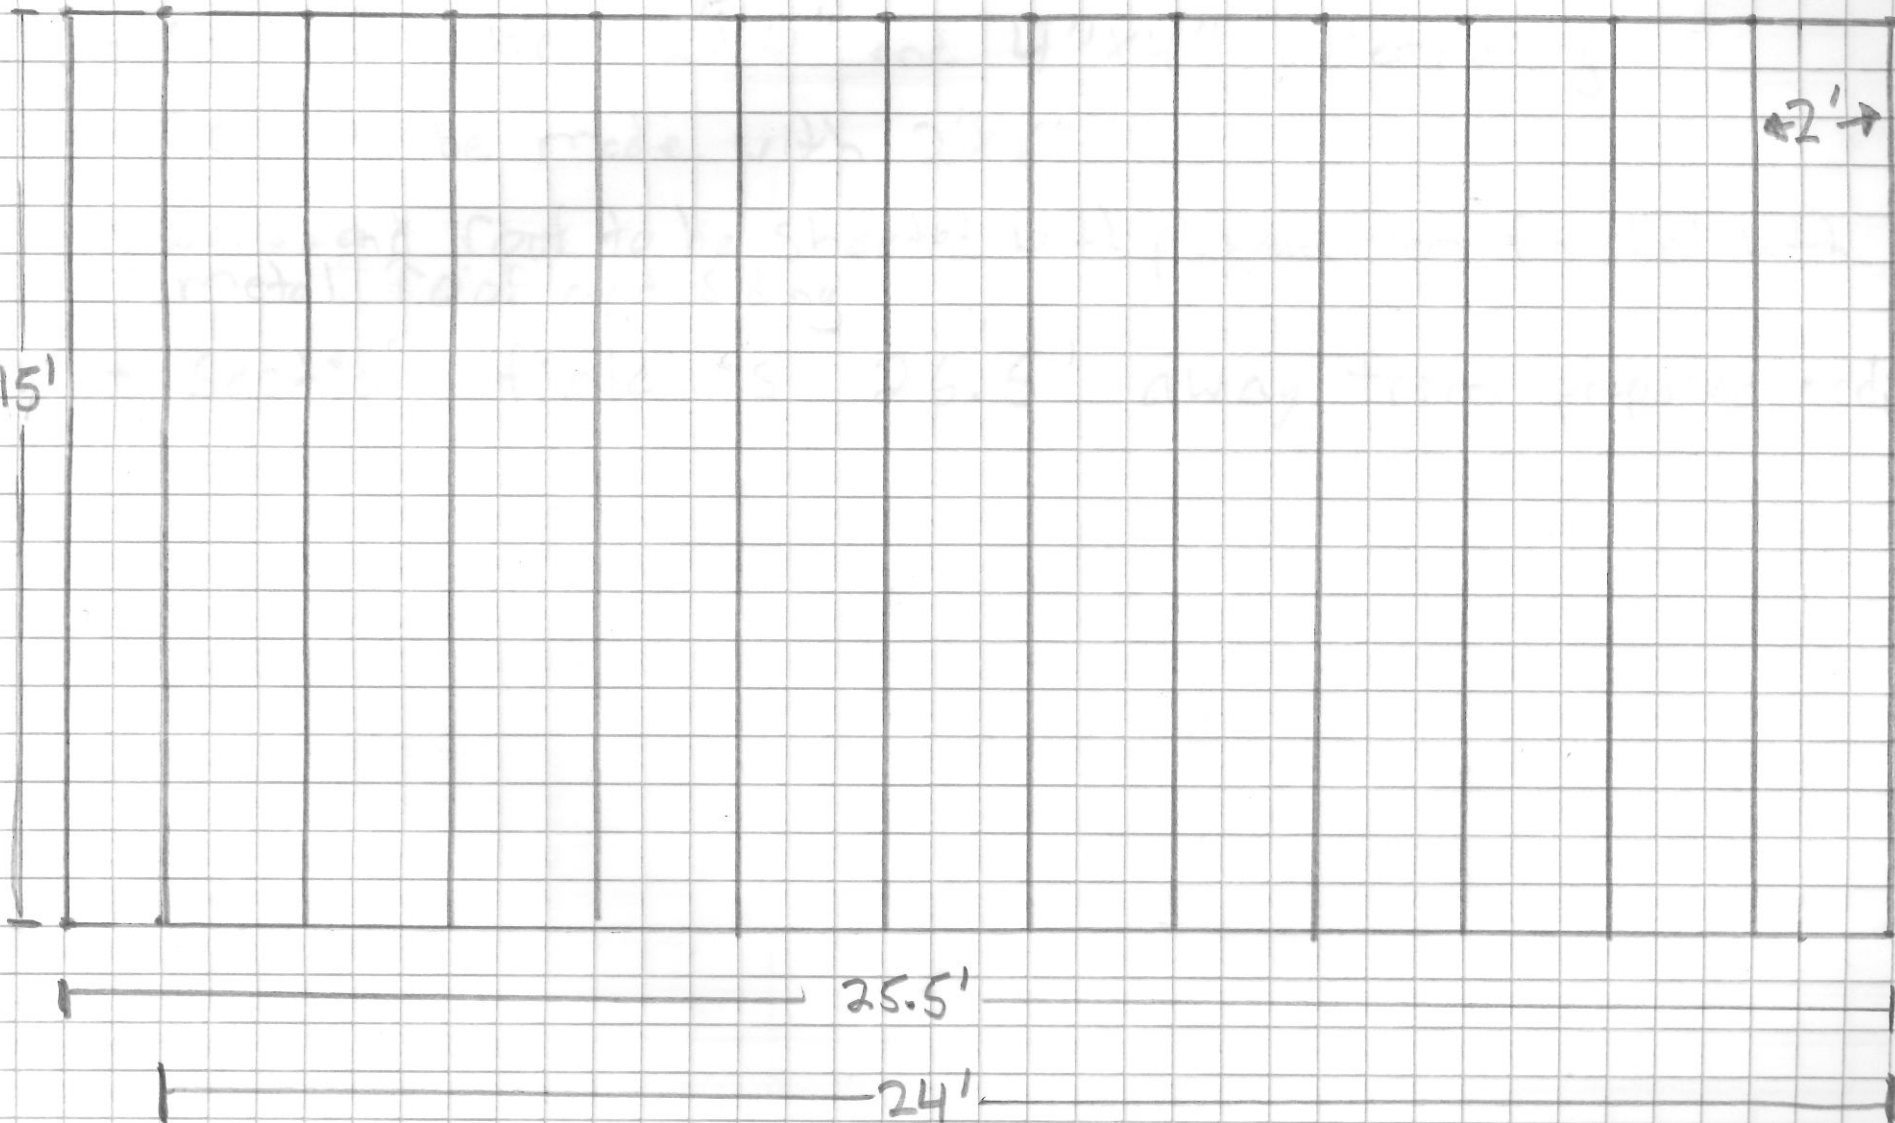


- Concrete slab for addition to be 14' x 25'
- studs will be 2"x4" and 4"x4" alternating
- Roof to be made with 2"x6"
- walls and roof to be sheeted with plywood then finished with metal roof and siding
- Septic field is 26.5' away from proposed addition.

Side

18"

18"

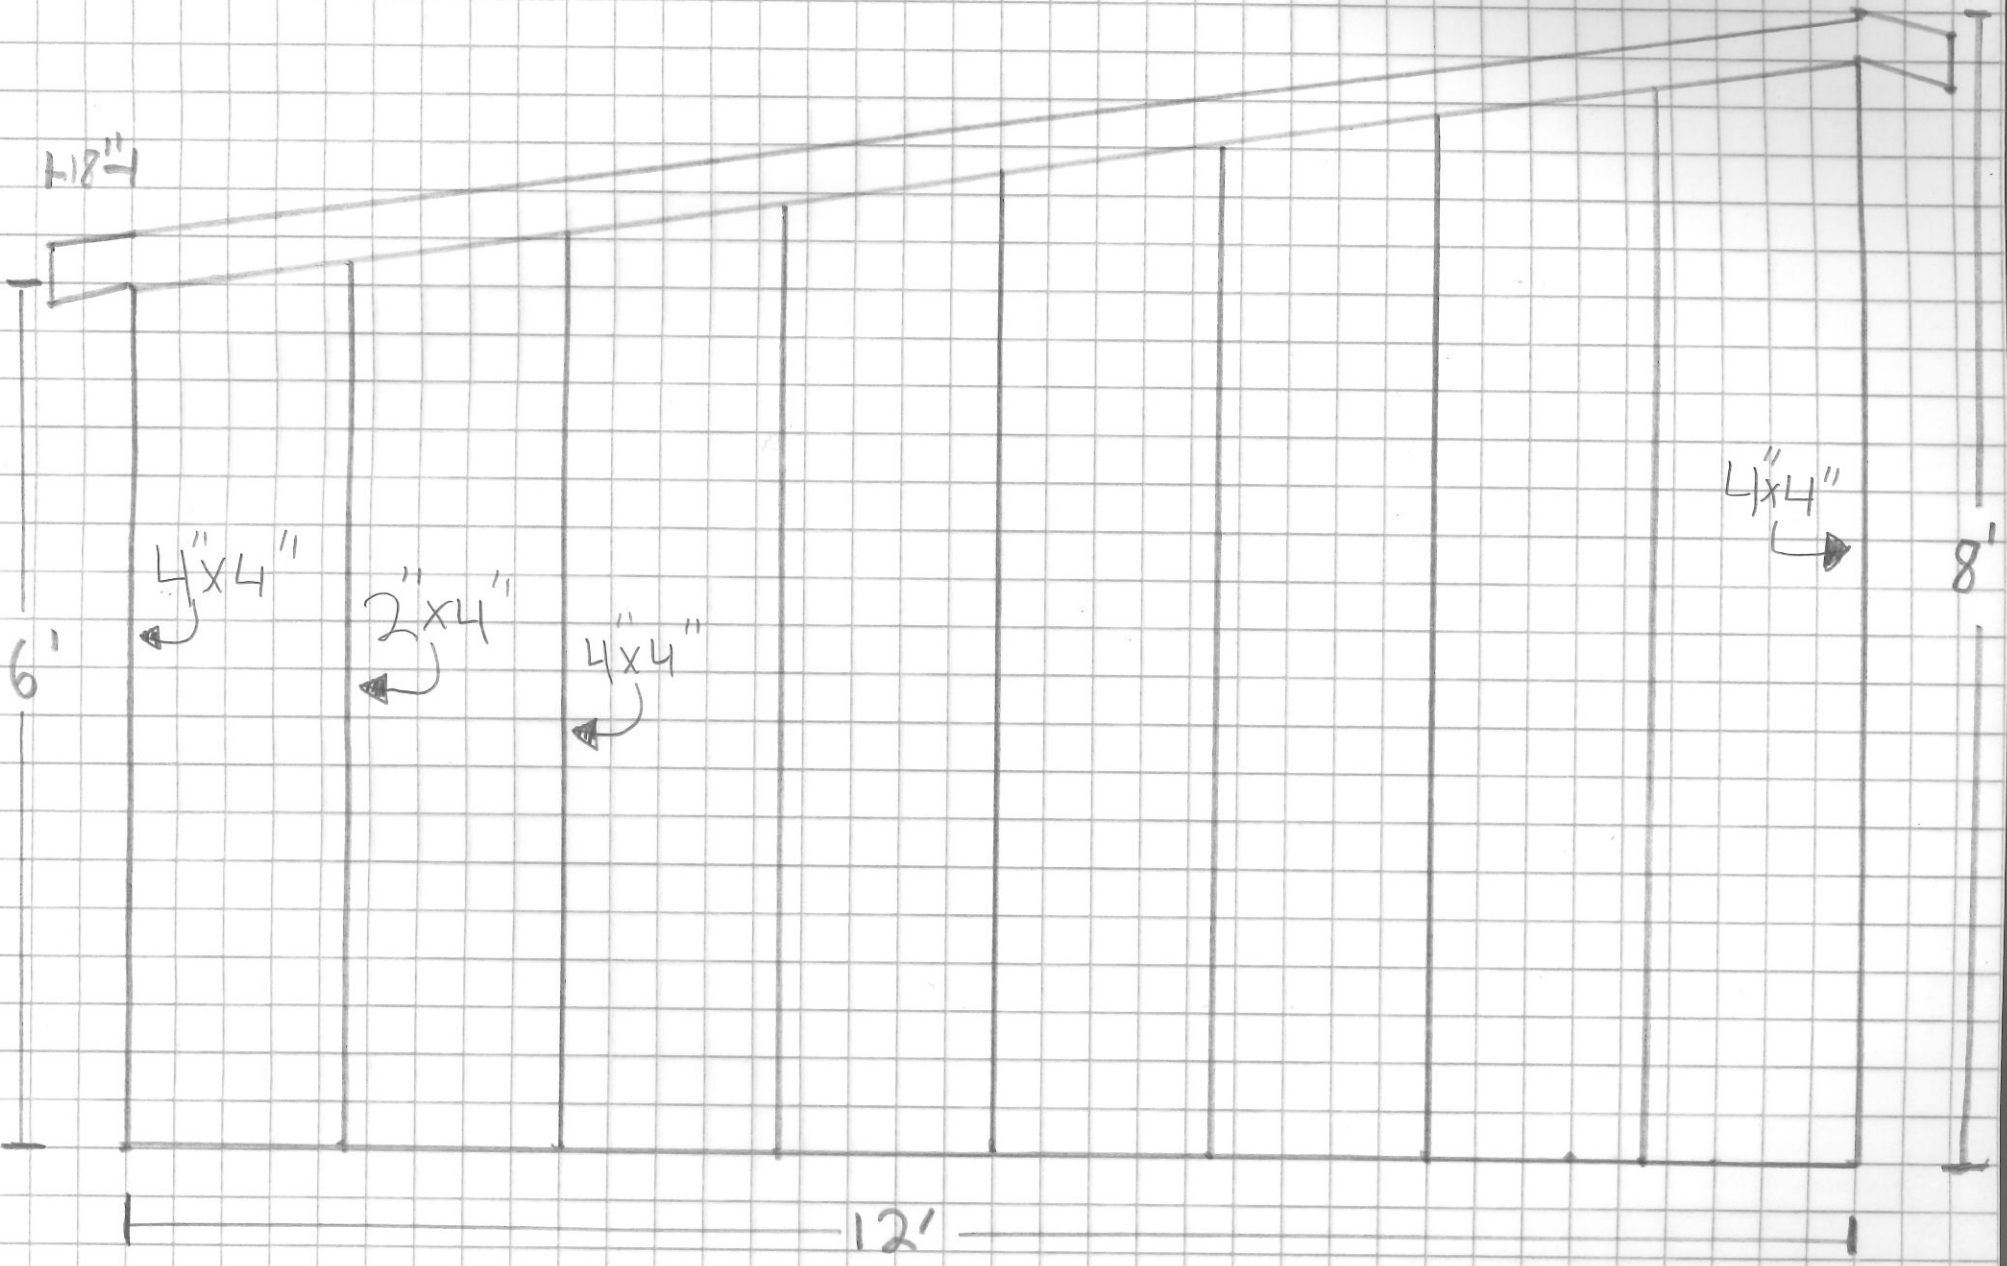

6'

4"x4"

2"x4"

4"x4"

4"x4"

8'

12'