



-	-	△
revisions	date	no.



CONTRACTORS MUST CHECK AND VERIFY ALL DIMENSIONS AND REPORT ANY DISCREPANCY TO THIS FIRM BEFORE PROCEEDING WITH THE WORK

A - detail no.
B - location sheet
C - detail sheet

A

B

C

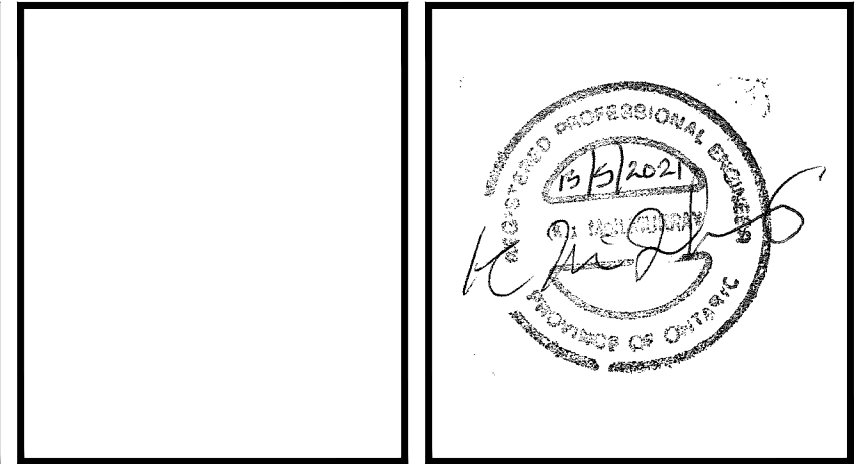 

SPRIET ASSOCIATES

LIMITED architects

155 york street - london N6A 1A8
Email: mail@spriet.on.ca

LONDON LTD. engineers

phone : (519) 672-4100
fax : (519) 433-9351

WIDDER STATION

8395 DECKER ROAD

THEDFORD, ON

CAMPING/OVERNIGHT PLAN

date : MAY 13, 2021

scale : AS NOTED

drawn by : AH

project no. : 219296

drawing no. : SP2