
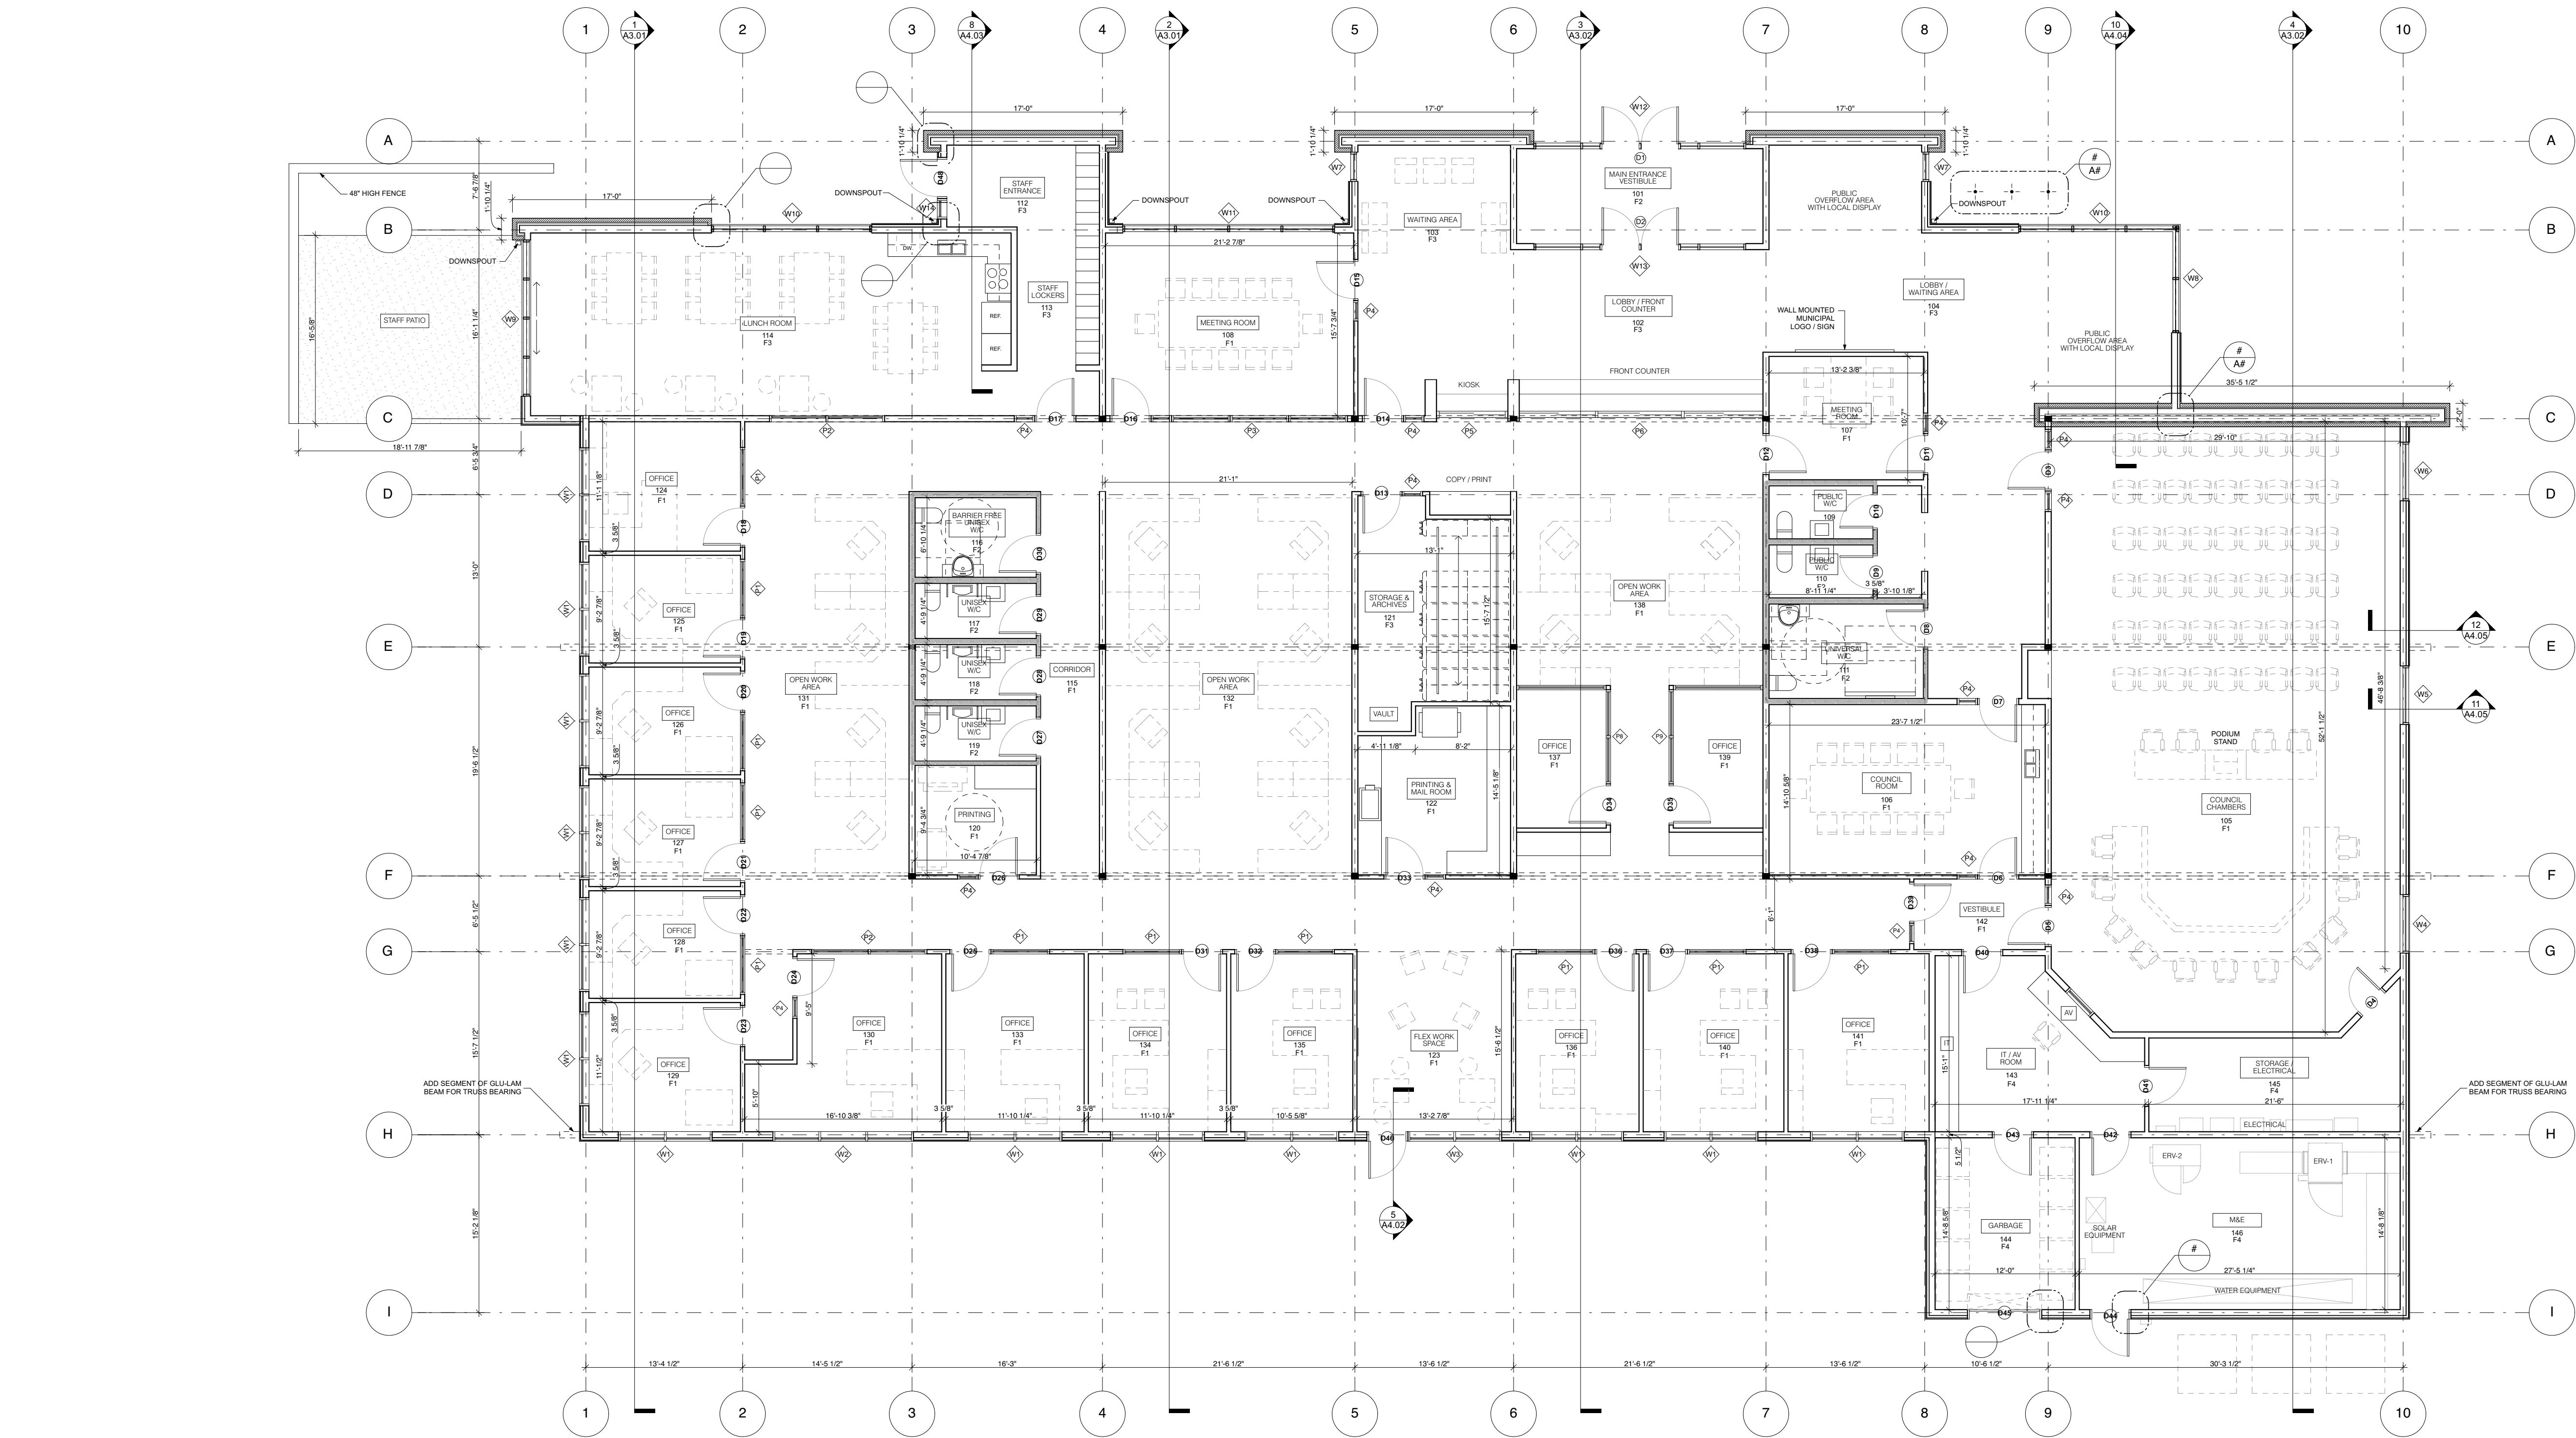


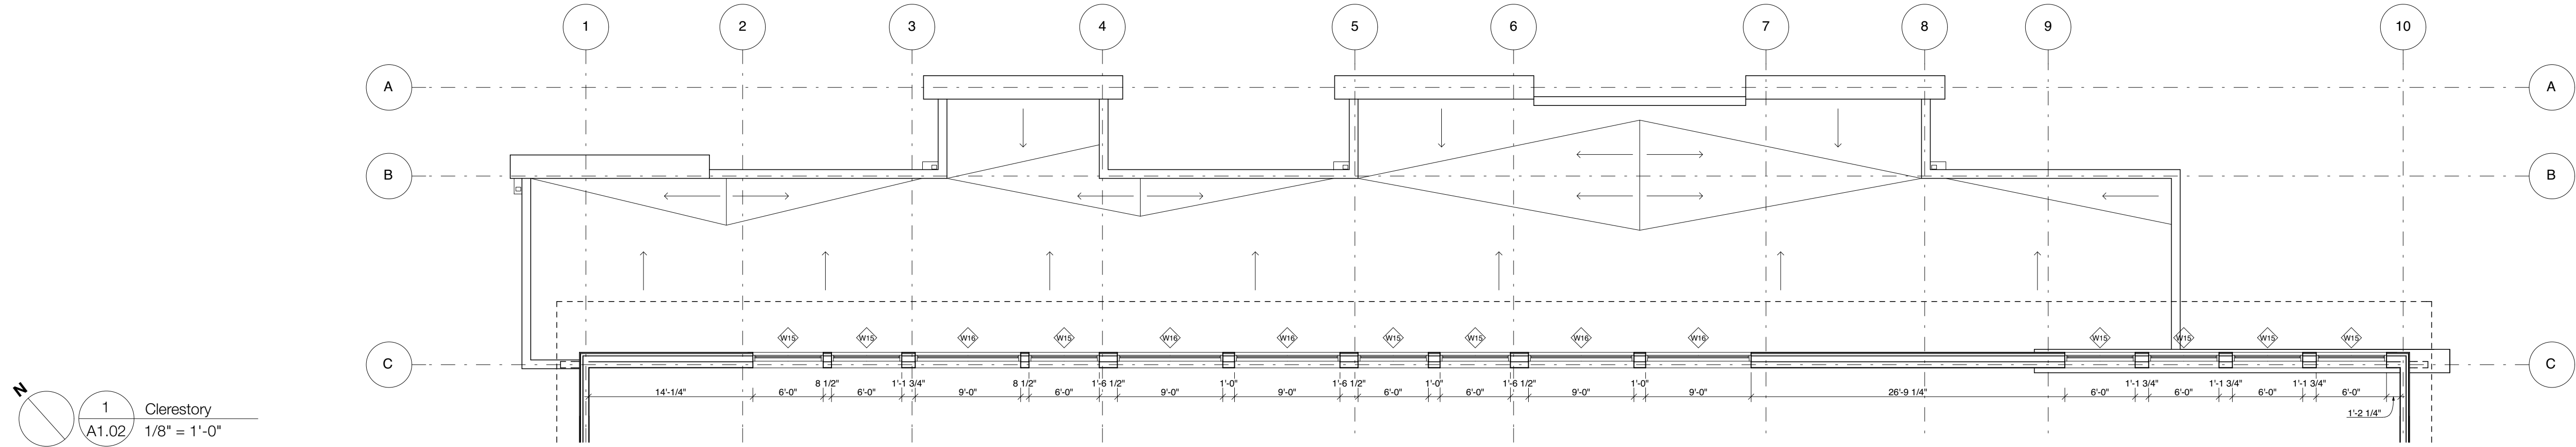

copyright:

Skinner & Skinner Architects Inc.
482 Riverside Drive, London, Ontario, N6A 1A1
E: skinnerarchitects@mac.com, W: skinnerarchitects.com
All rights reserved. This work is protected under the copyright laws of Canada. This work may not be reproduced, in whole or part, by any method, without the express written permission of the copyright holder.

Contractors: to complete work in accordance with the latest edition of the Ontario Building Code, and all applicable Municipal, Provincial, and Federal laws governing the project. Contractors shall verify all dimensions and report any discrepancy to the Architect before proceeding. Any variations during construction from the drawings must be reported to the Architect in writing for approval.

A
B
C

A. Detail number
B. Location sheet
C. Detail Sheet

FOR BUDGETING 1 2020.04.16 TC
PRELIM. SET 2 2021.03.11 TC
FOR REVIEW 3 2021.04.21 TC
FOR COORDINATION 4 2021.05.10 TC
FOR COORDINATION 5 2021.06.01 TC

skinnerarchitects

MLS Administration Building
9575 Port Franks Road, Lambton Shores, Ontario



MAIN FLOOR &
CLERESTORY
PLAN

A1.02