


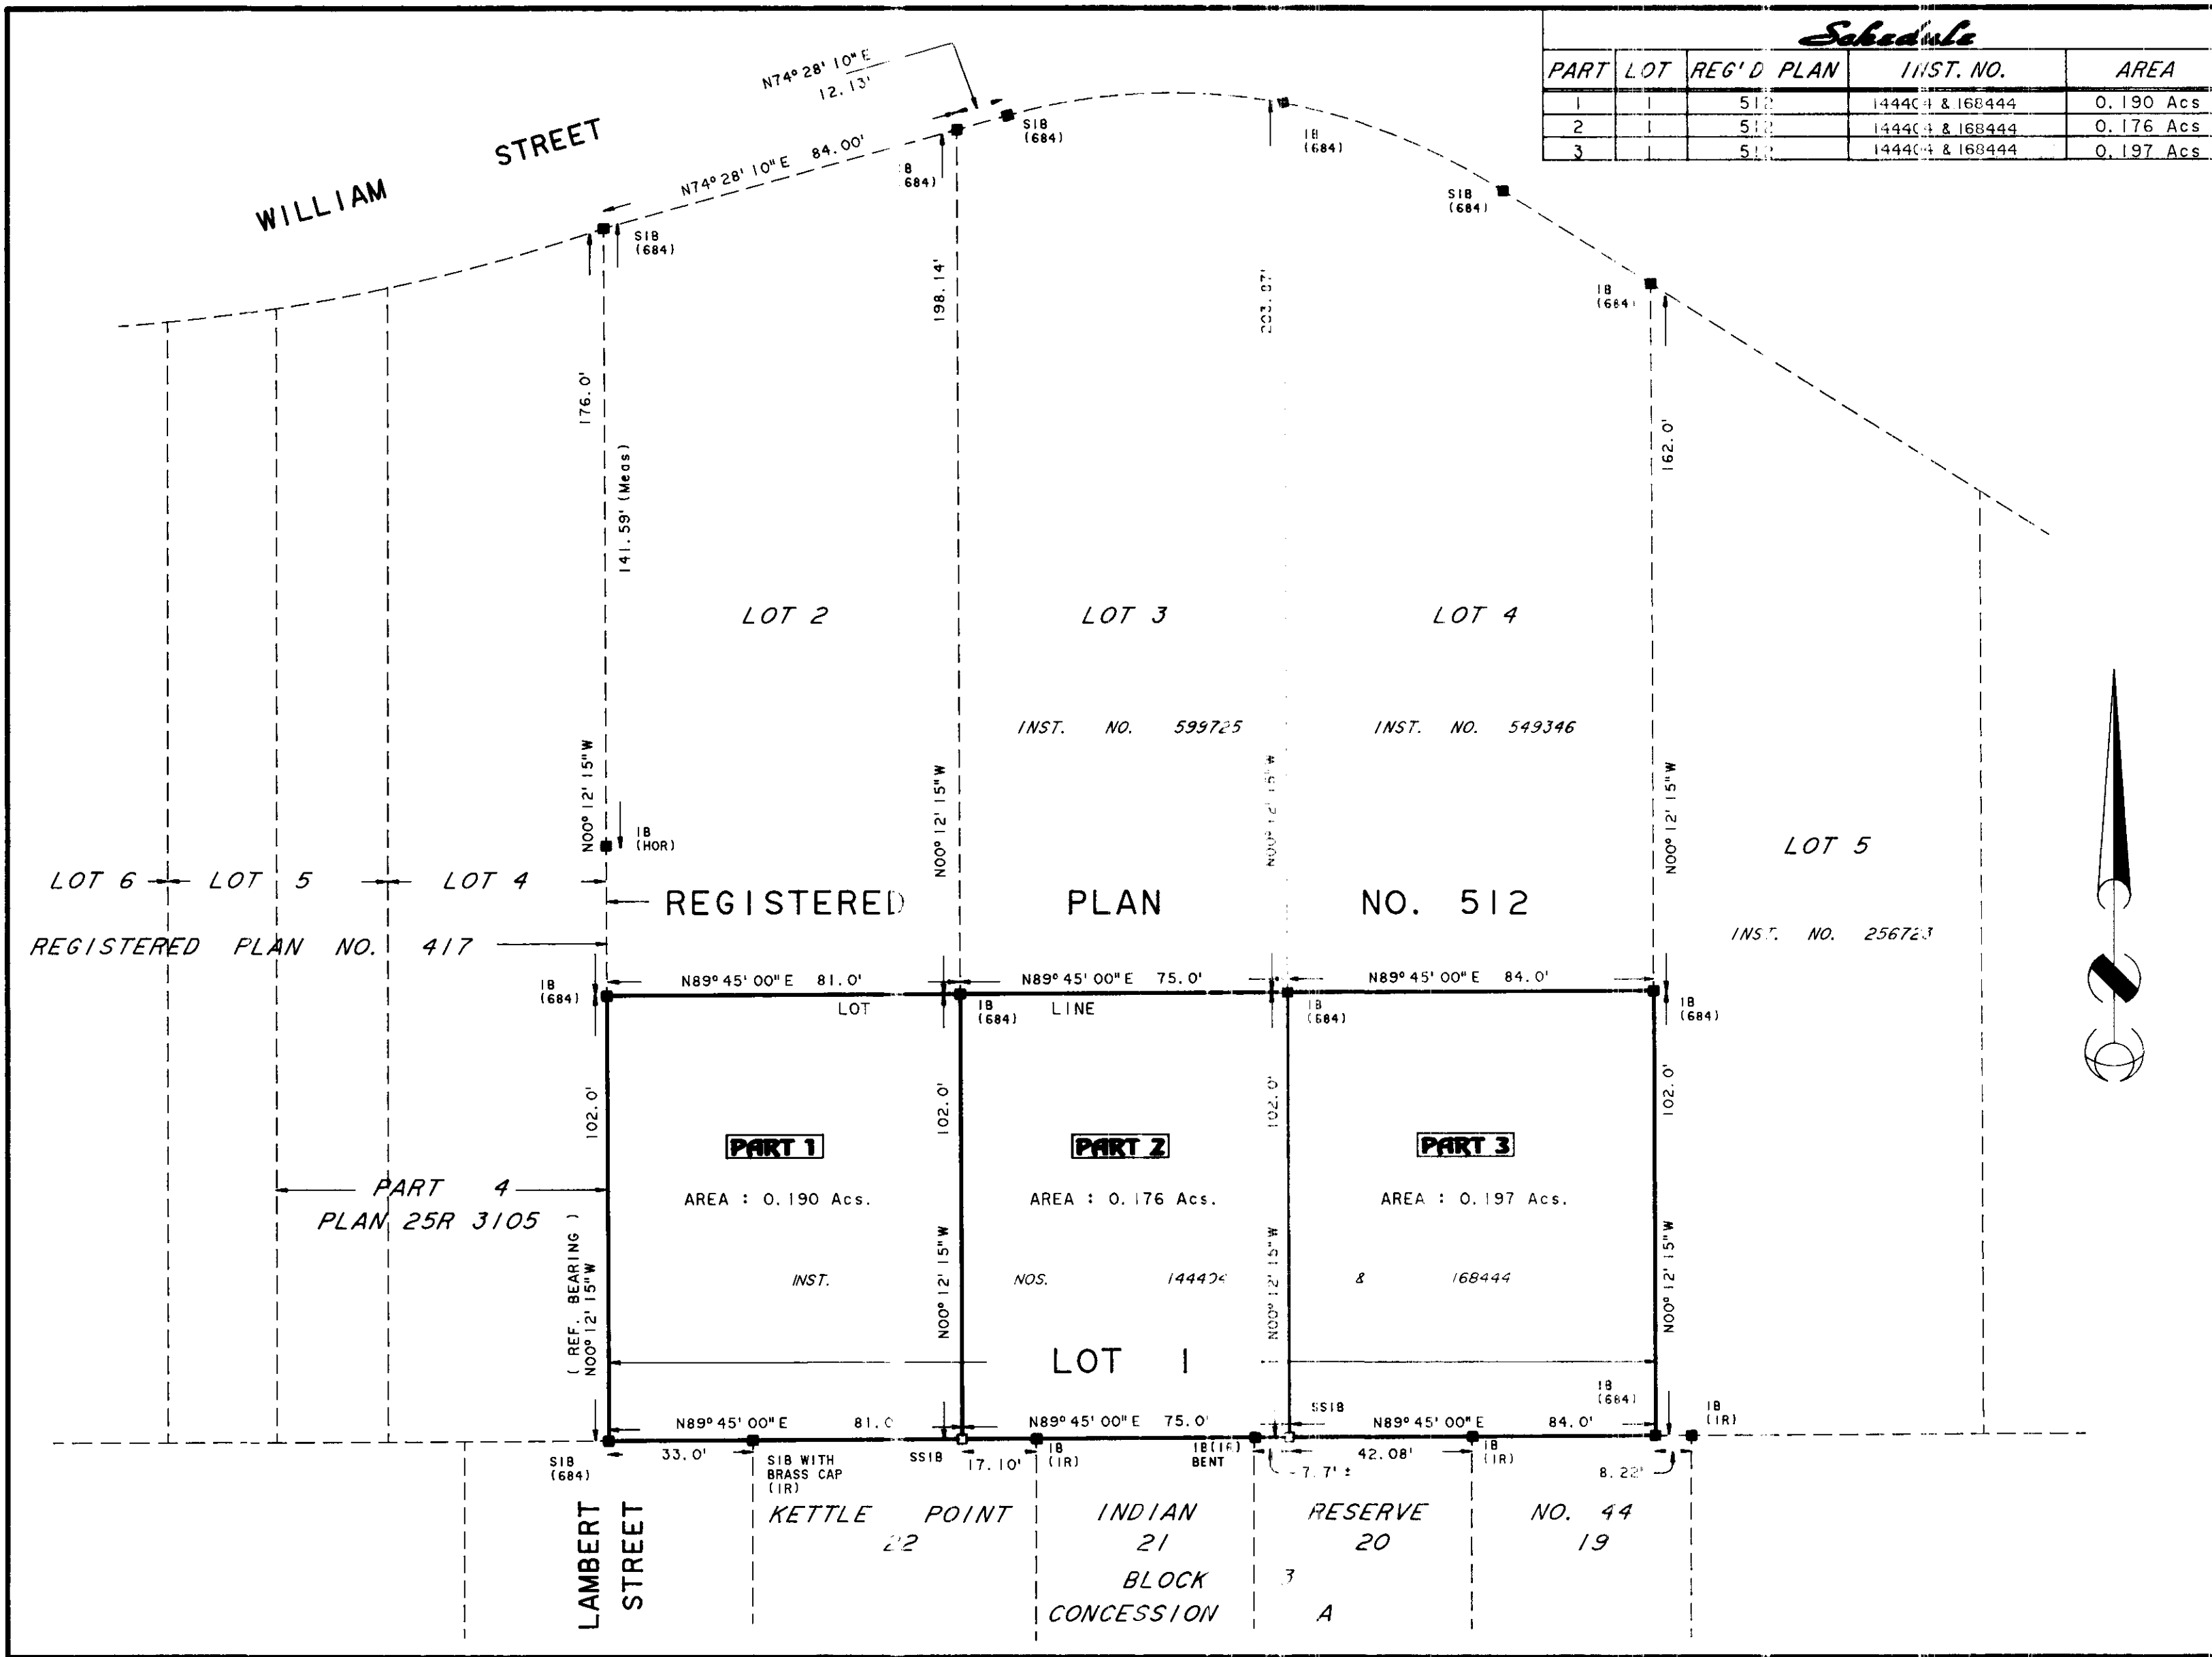

Schedule				
PART	LOT	REG'D PLAN	INST. NO.	AREA
1	1	512	144404 & 168444	0.190 Acs
2	1	512	144404 & 168444	0.176 Acs
3	1	512	144404 & 168444	0.197 Acs

I REQUIRE THIS PLAN TO BE DEPOSITED UNDER THE REGISTRY ACT.

DATE MAY 29, 1992

P. J. Sutherland
P. J. SUTHERLAND, O.L.S.

PLAN ZSR 6182

RECEIVED AND DEPOSITED

DATE JUNE 11, 1992

[Signature]
Dep. LAND REGISTRAR FOR THE REGISTRY DIVISION OF LAMBTON (NO. 25).

"Caution: THIS PLAN IS NOT A PLAN OF SUBDIVISION WITHIN THE MEANING OF THE PLANNING ACT."

Plan of Survey of:

LOT 1
REGISTERED PLAN NO. 512
GEOGRAPHIC TOWNSHIP OF BOSANQUET
TOWNSHIP OF BOSANQUET
COUNTY OF LAMBTON
SCALE : 1 INCH = 30 FEET
1992
MONTEITH & SUTHERLAND LIMITED, OLS

Notes:

BEARINGS ARE ASTRONOMIC AND ARE DERIVED FROM A BEARING OF N00°12'15"W AS SHOWN FOR THE WESTERLY LIMIT OF LOT 1, REGISTERED PLAN NO. 512.

■ DENOTES SURVEY MONUMENT FOUND.
□ DENOTES SURVEY MONUMENT PLANTED.
S1B DENOTES 1" SQ. X 4' LONG IRON BAR.
SS1B DENOTES 1" SQ. X 2' LONG IRON BAR.
IR DENOTES 5/8" SQ. X 2' LONG IRON BAR.
IR DENOTES INDIAN RESERVE.

Surveyor's Certificate:

I CERTIFY THAT:

1) THIS SURVEY AND PLAN OF SURVEY ARE CORRECT AND IN ACCORDANCE WITH THE SURVEYS ACT, THE REGISTRY ACT AND THE REGULATIONS MADE THEREUNDER.

2) THE SURVEY WAS COMPLETED ON THE 25th DAY OF MAY 1992.

MAY 29, 1992 *P. J. Sutherland*
P. J. SUTHERLAND
ONTARIO LAND SURVEYOR

Monteith & Sutherland Limited
ONTARIO LAND SURVEYORS/PROFESSIONAL ENGINEERS
AERIAL SURVEYING/MAPPING

Sarnia (519) 336-1071 Petrolia (519) 882-0836
Fax (519) 336-6539 Fax (519) 882-0890

DRAWN BY: P. J. S.	FILE NO.: BOS-1045
TRACED BY: LMW/HP	CKD. BY: P. J. S.
PLAN: B4-2412	

6182